


FRONT ELEVATION



LIVING AREA
396 SQ FT
1st Floor

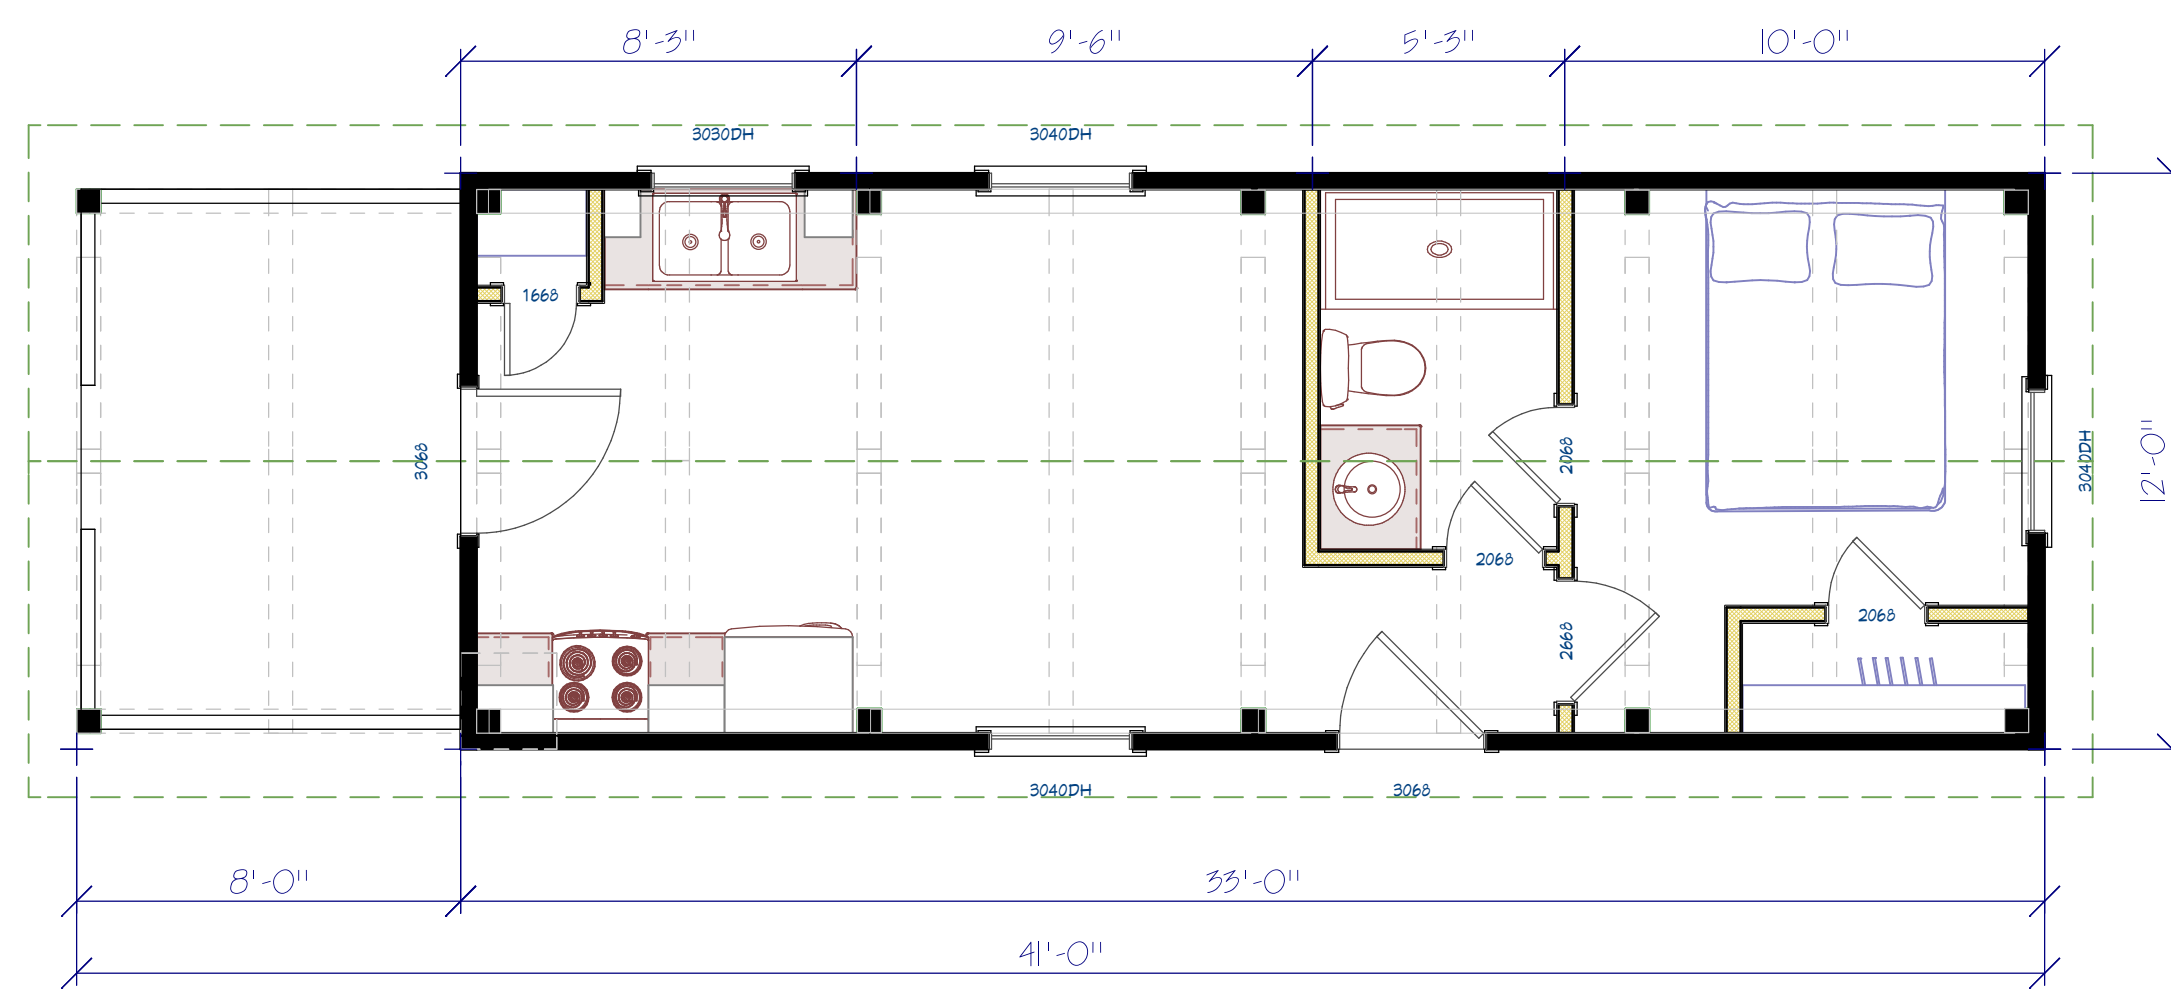

THE DESIGN REPRESENTED ON THIS PLAN IS INTENDED TO BE USED AS A GENERAL GUIDE ONLY. FOR MORE INFORMATION, PLEASE CONTACT HEARTHSTONE, INC. ALL RIGHTS RESERVED RESPECTING DESIGN AND TRADEMARKS. WEATHERED & TIMBERKRIGHT™ & TIMBER TRACER™ ARE REGISTERED TRADEMARKS.



CUSTOMER:	NAME	####
MODEL:	LOCATION USA	####
TITLE:	STANDARD	####

DO NOT SCALE PRINT

REVISION TYPE	REV. BY	DATE

SCALE: NOT TO SCALE
 DATE: 12/02/2016
 DRAWN BY: WMW
 CUSTOMER NAME: WOODY
 SALES ORDER NO: #####
 JOB ORDER NO: #####
 HEARTHSTONE REF: NA
 SHEET NO: 1 OF 2