



SECTION 91

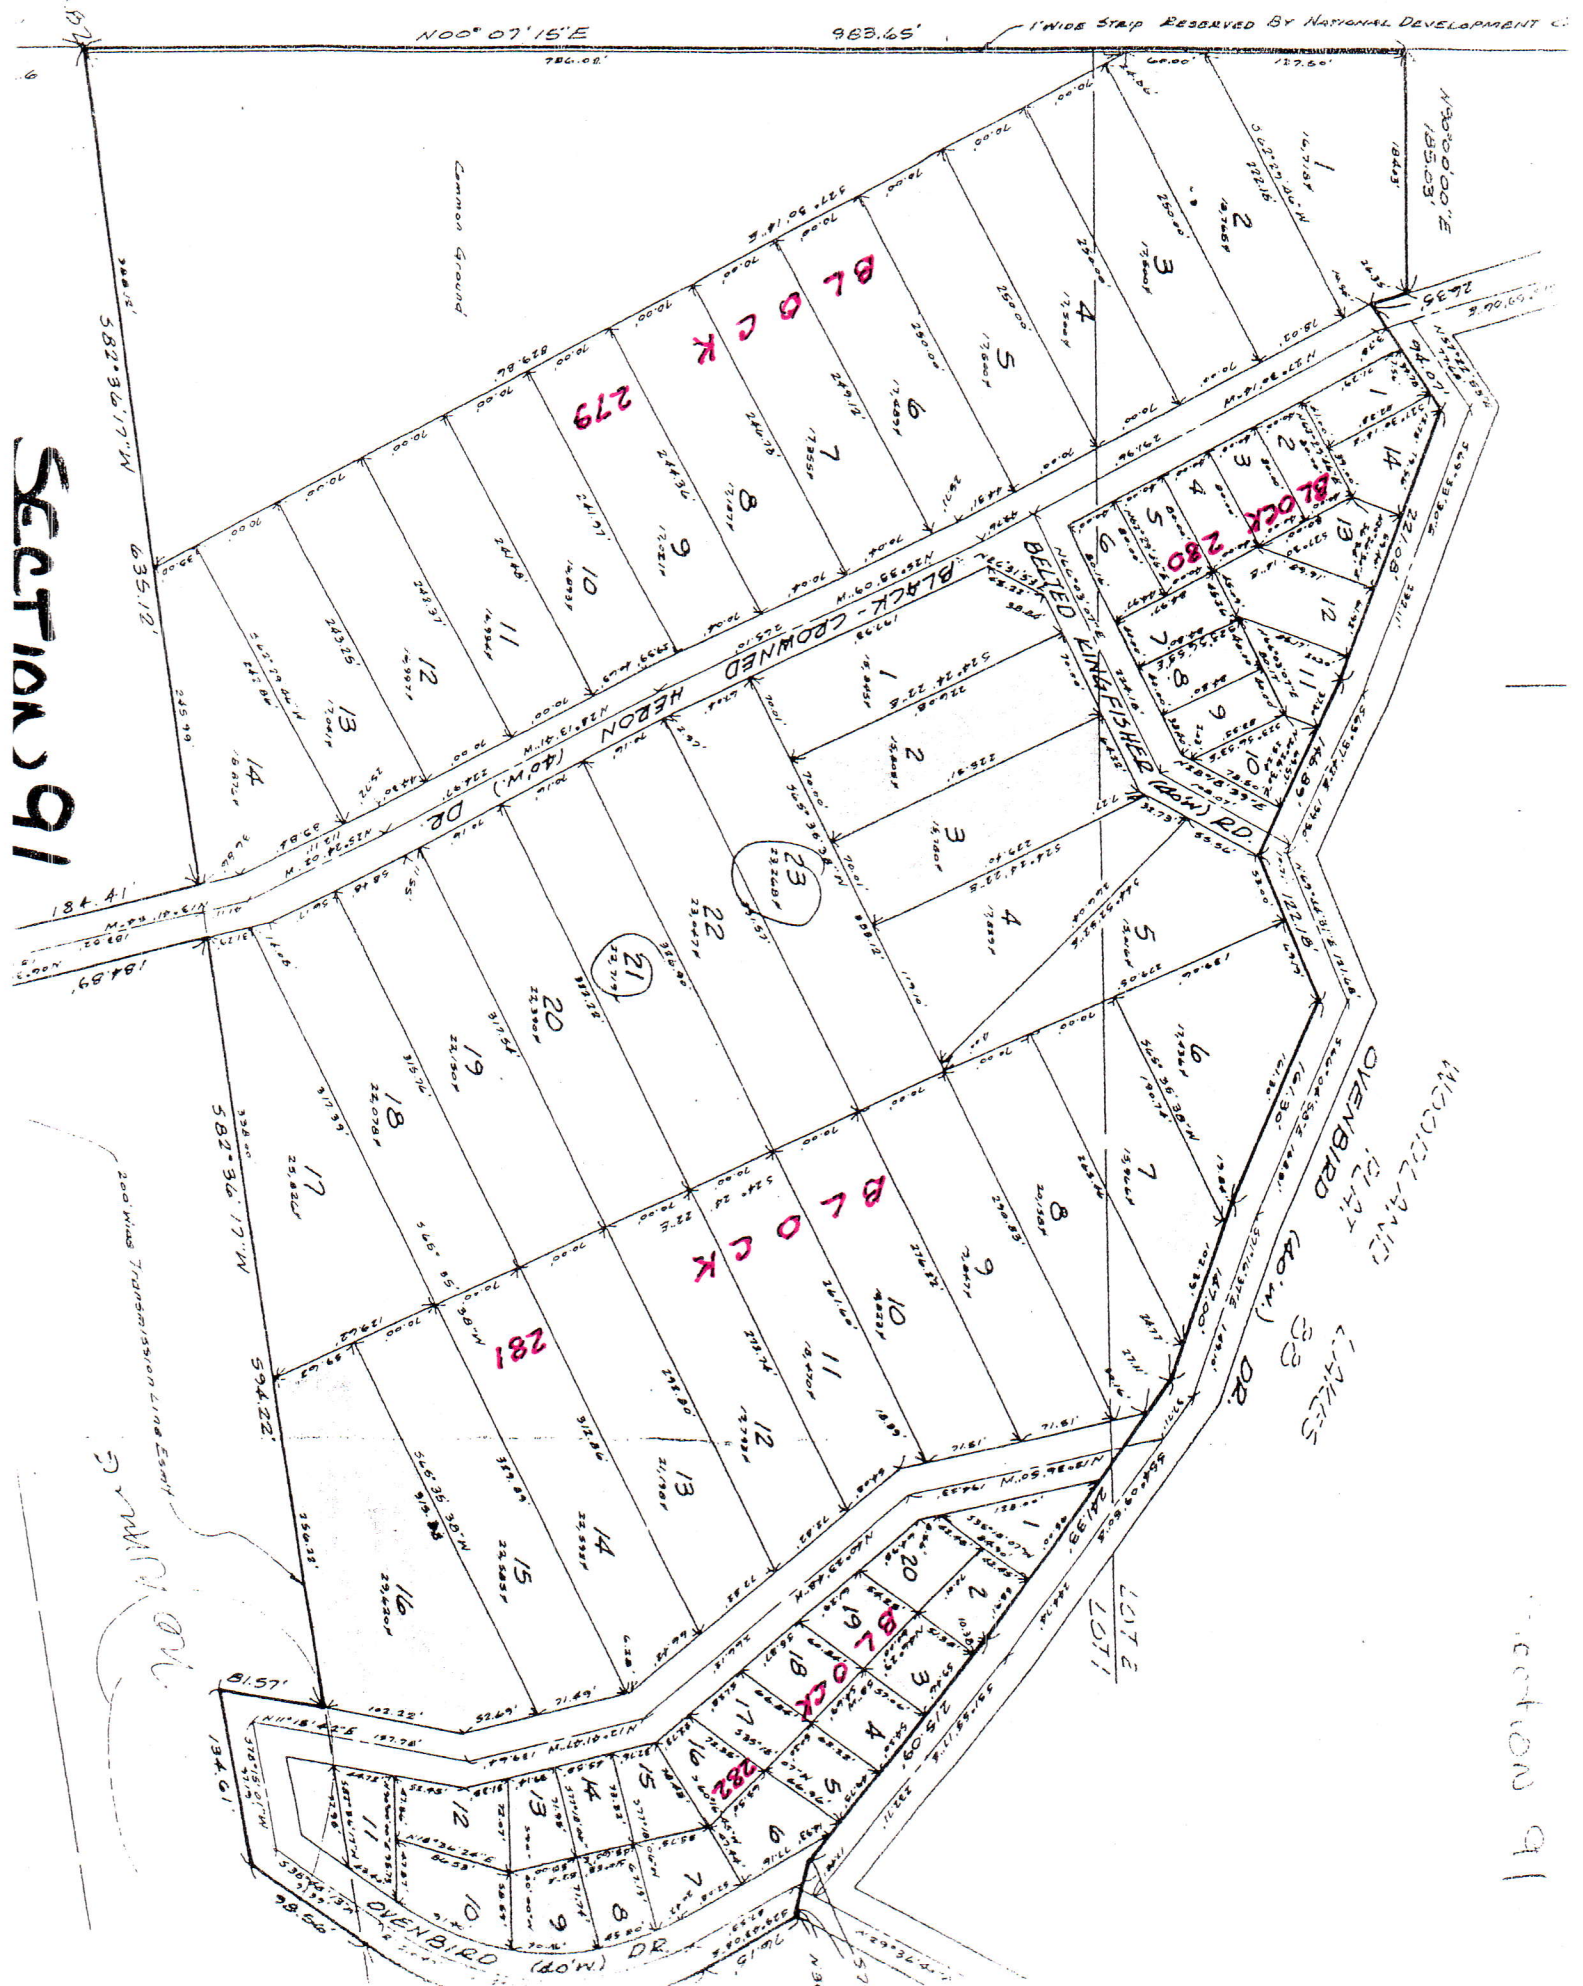

Section 91

[illegible][illegible][illegible][illegible][illegible][illegible][illegible][illegible]

CORNER
LOT

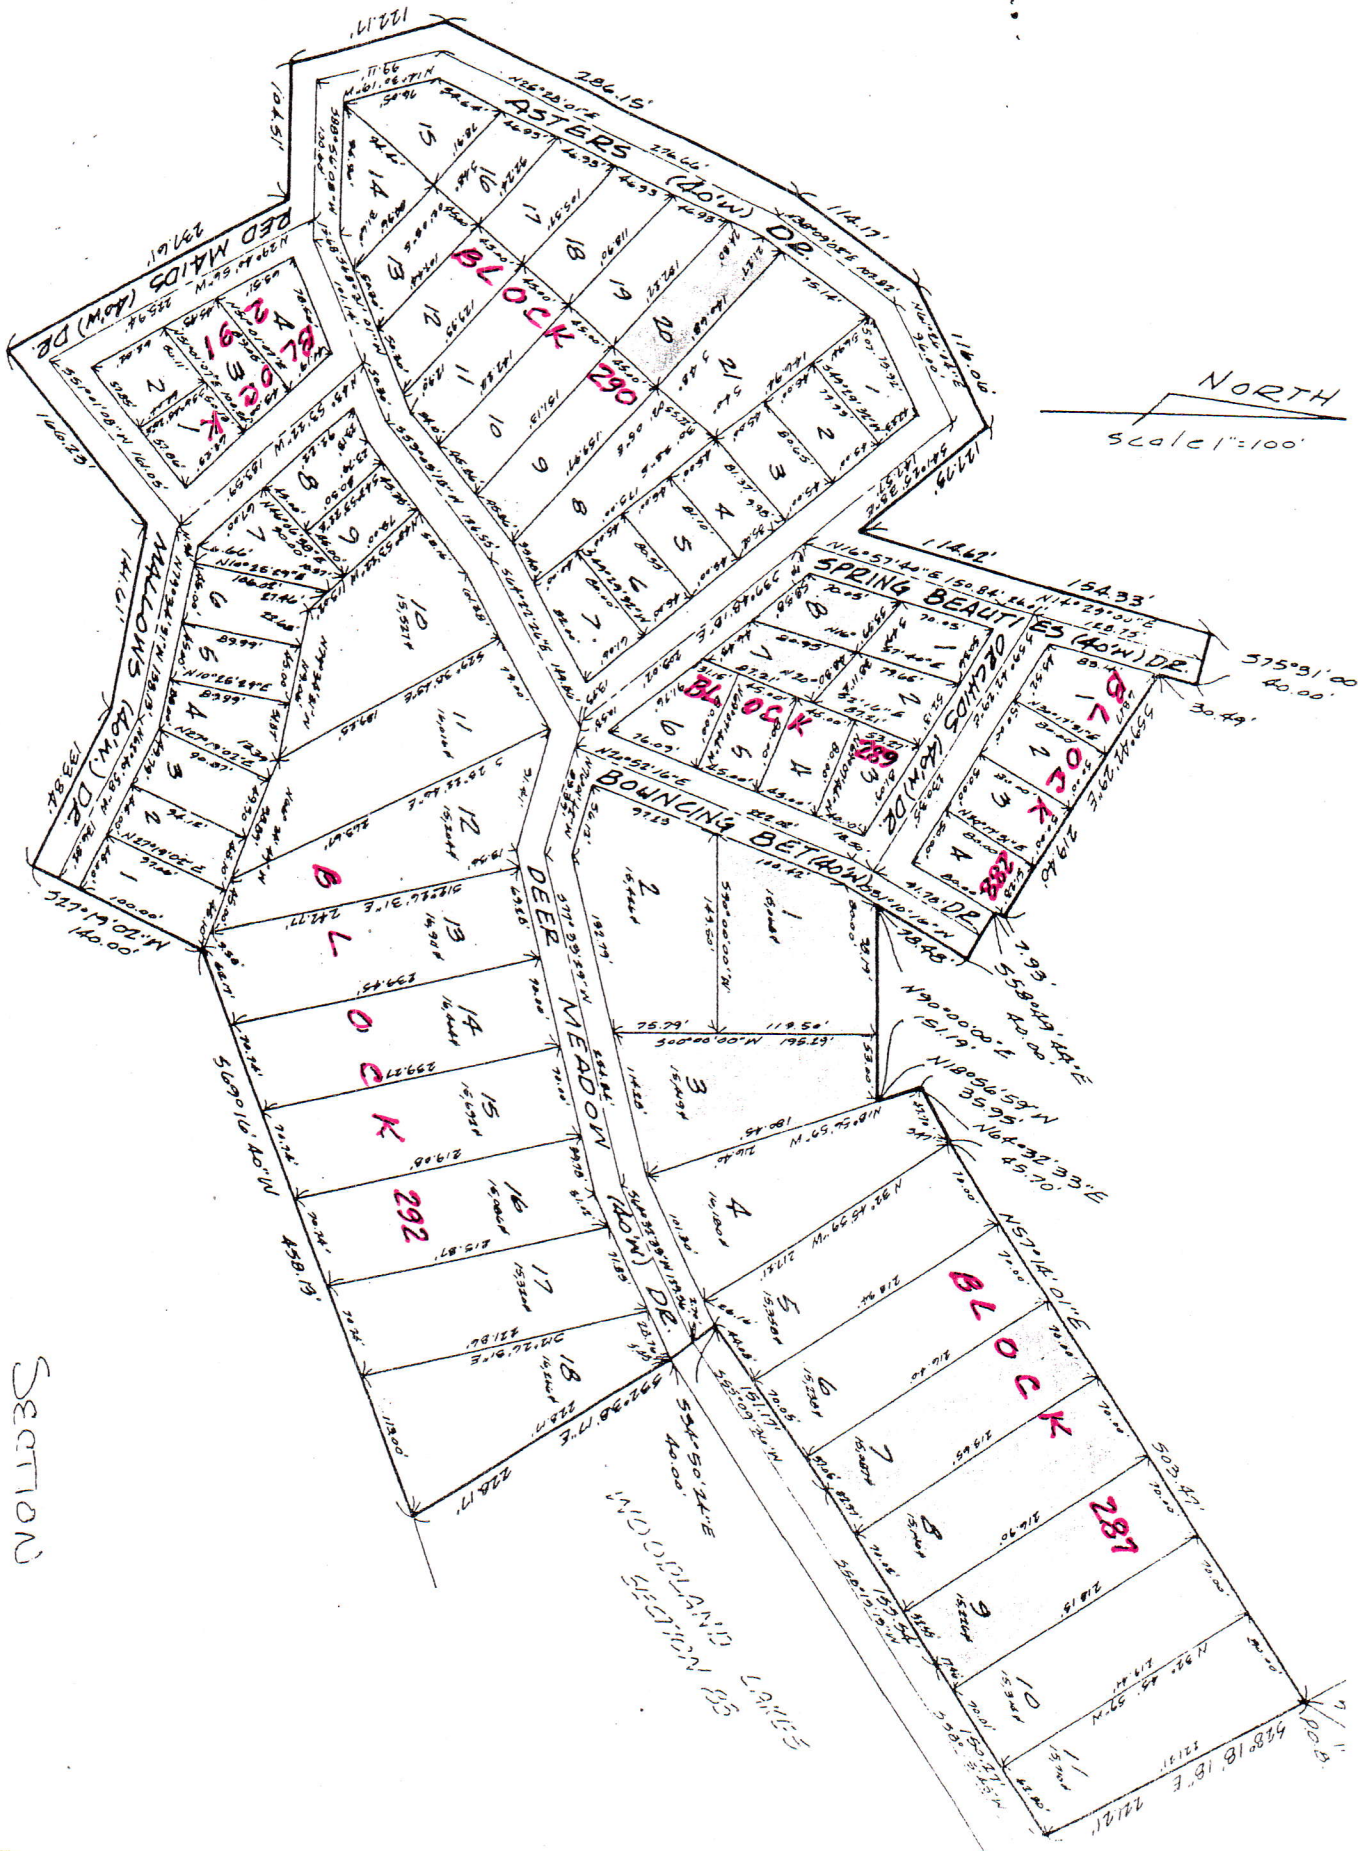


Section 93

Section

93


ENDING BET

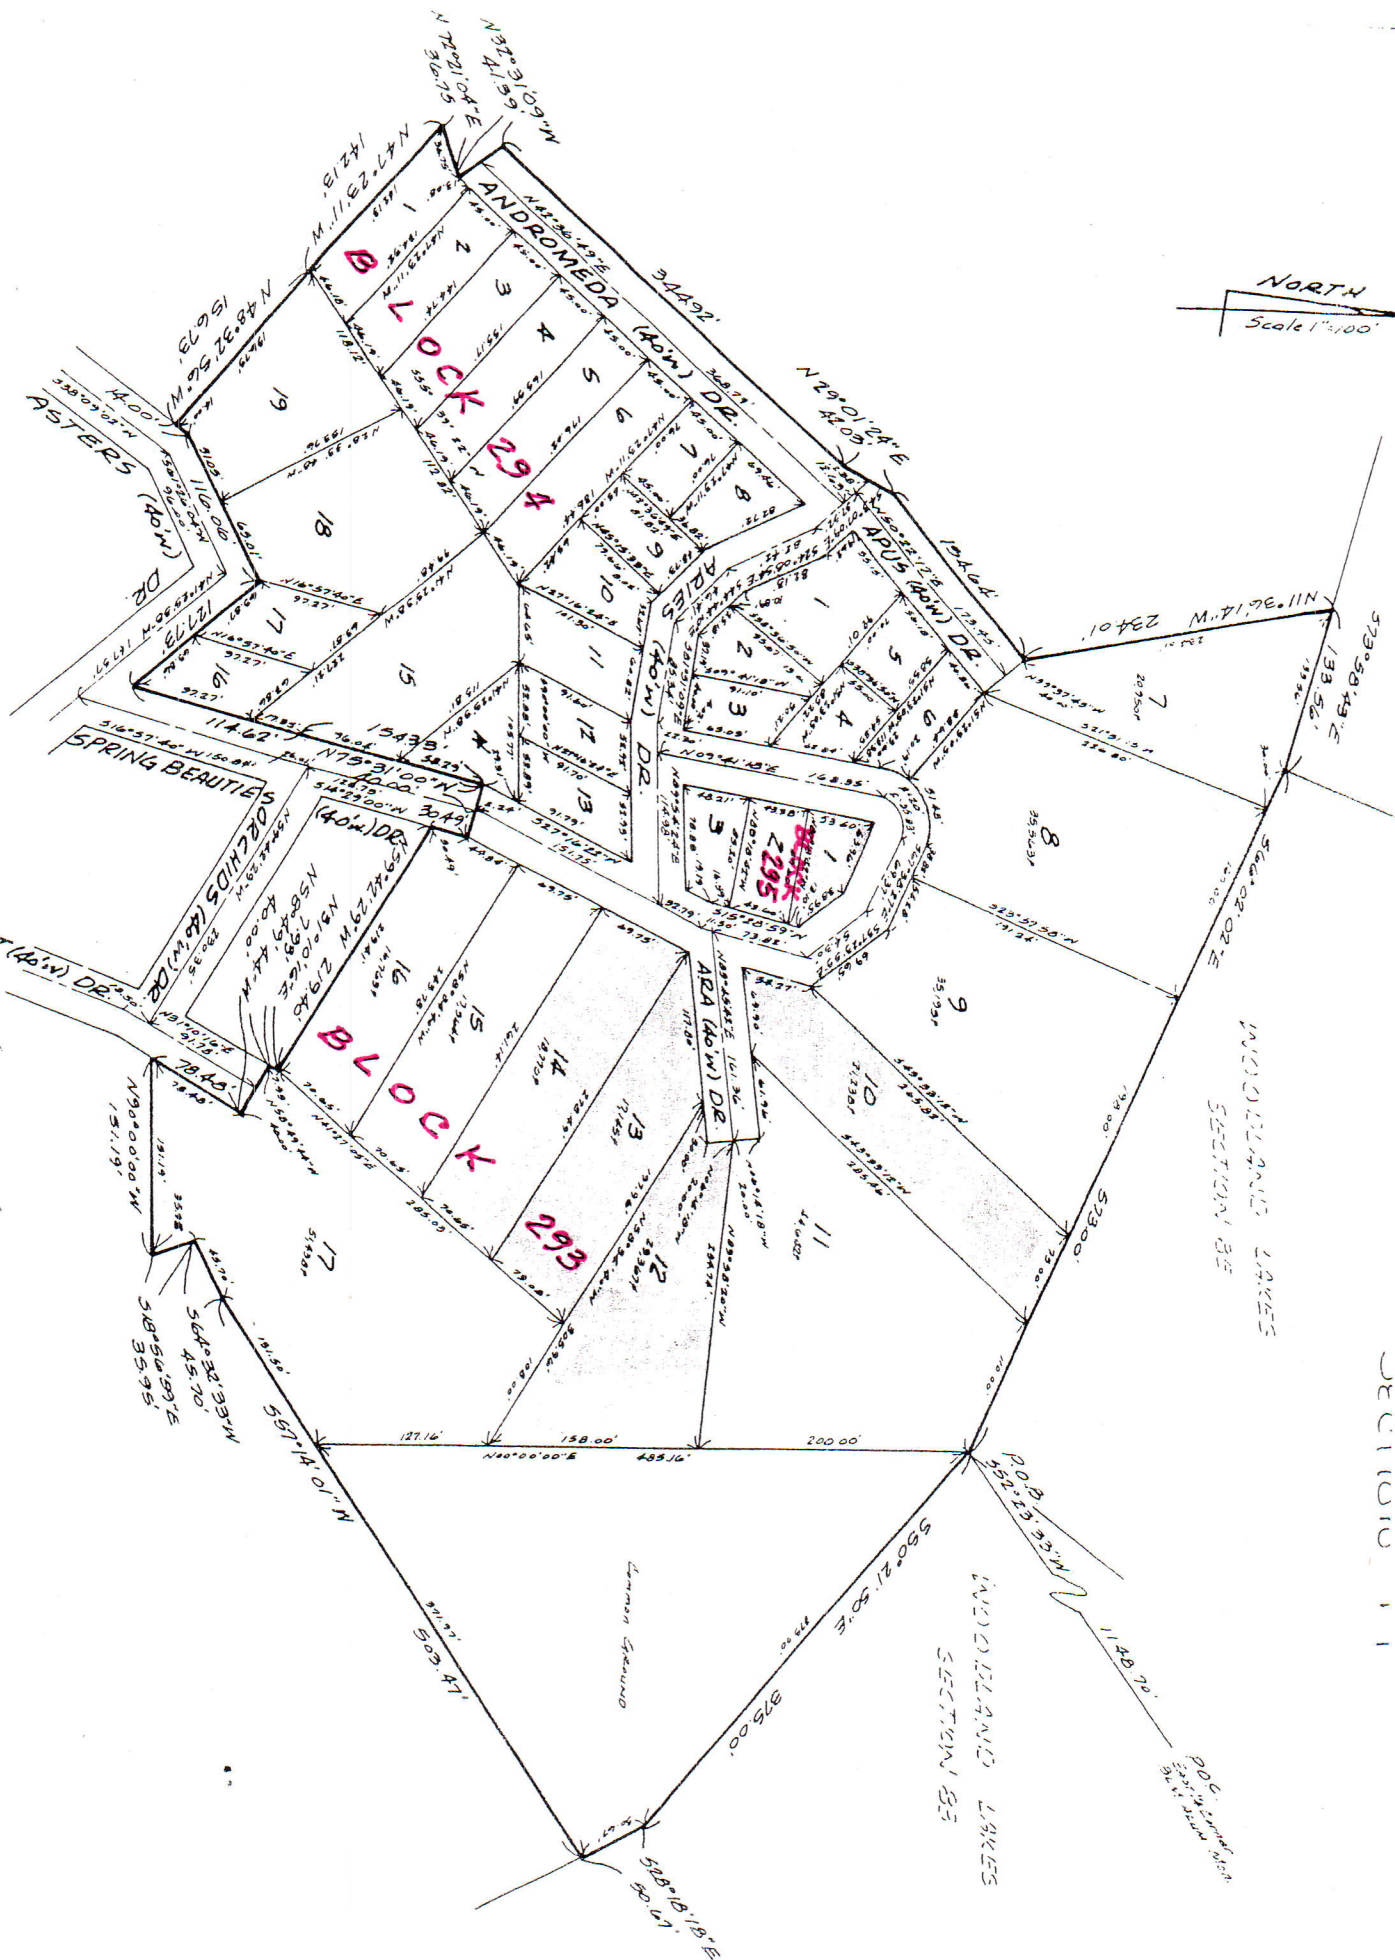[illegible]

MC
TS
BC

Section 9S

SECTION 9S, BLOCKS 304-306 IN
PART OF SECTION 6 TWP. 39N, 30E
WASHINGTON COUNTY, MO.

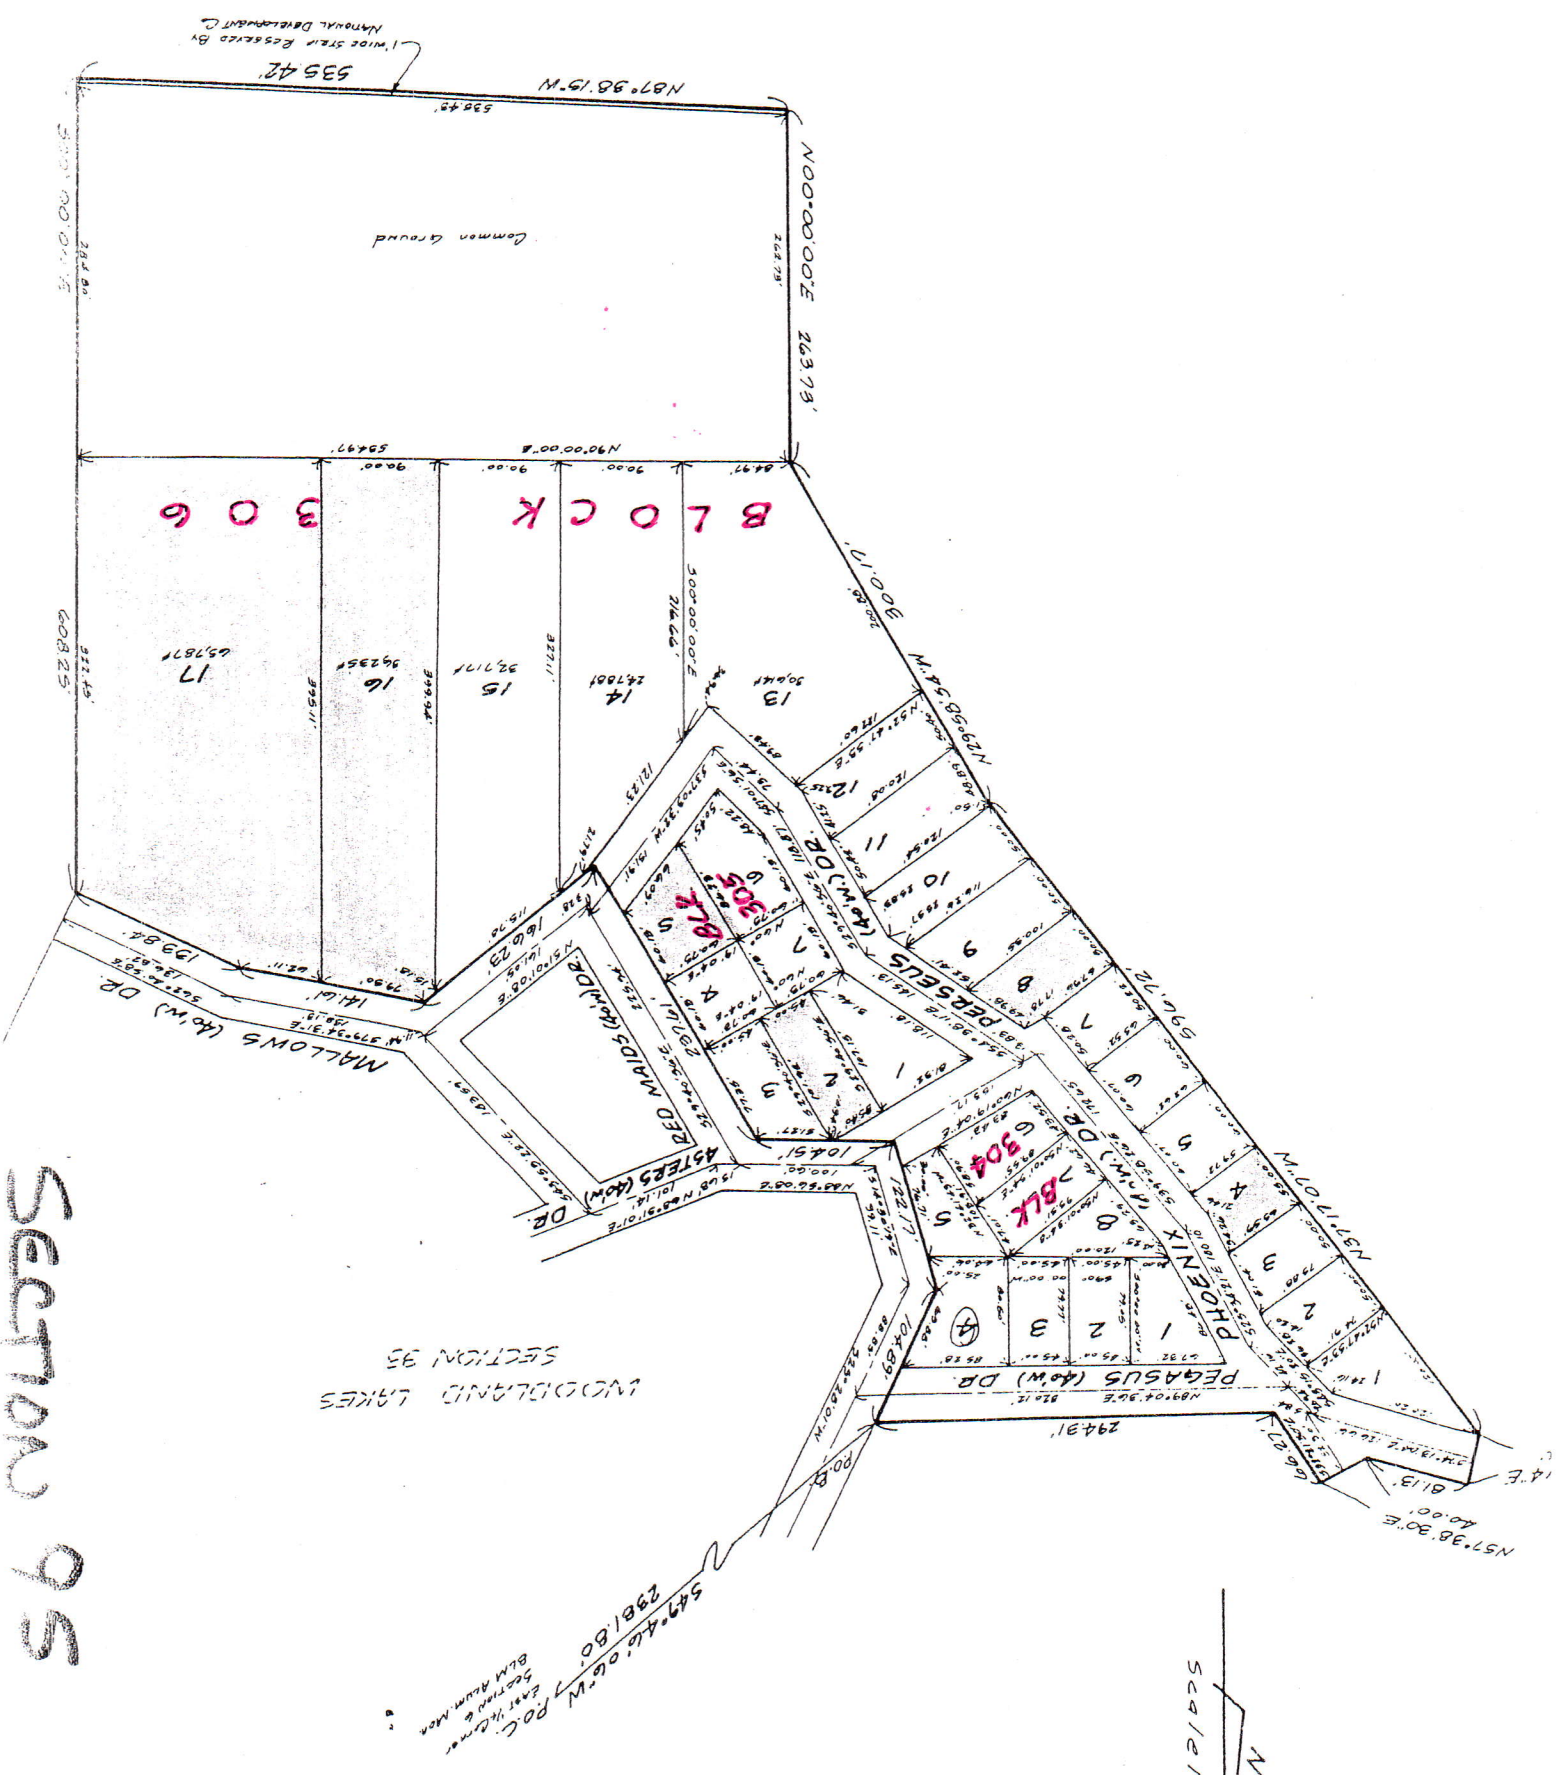

SCALE 1"=100'

NORTH

NORTH
SCALE 1"=100'

