


Section 31

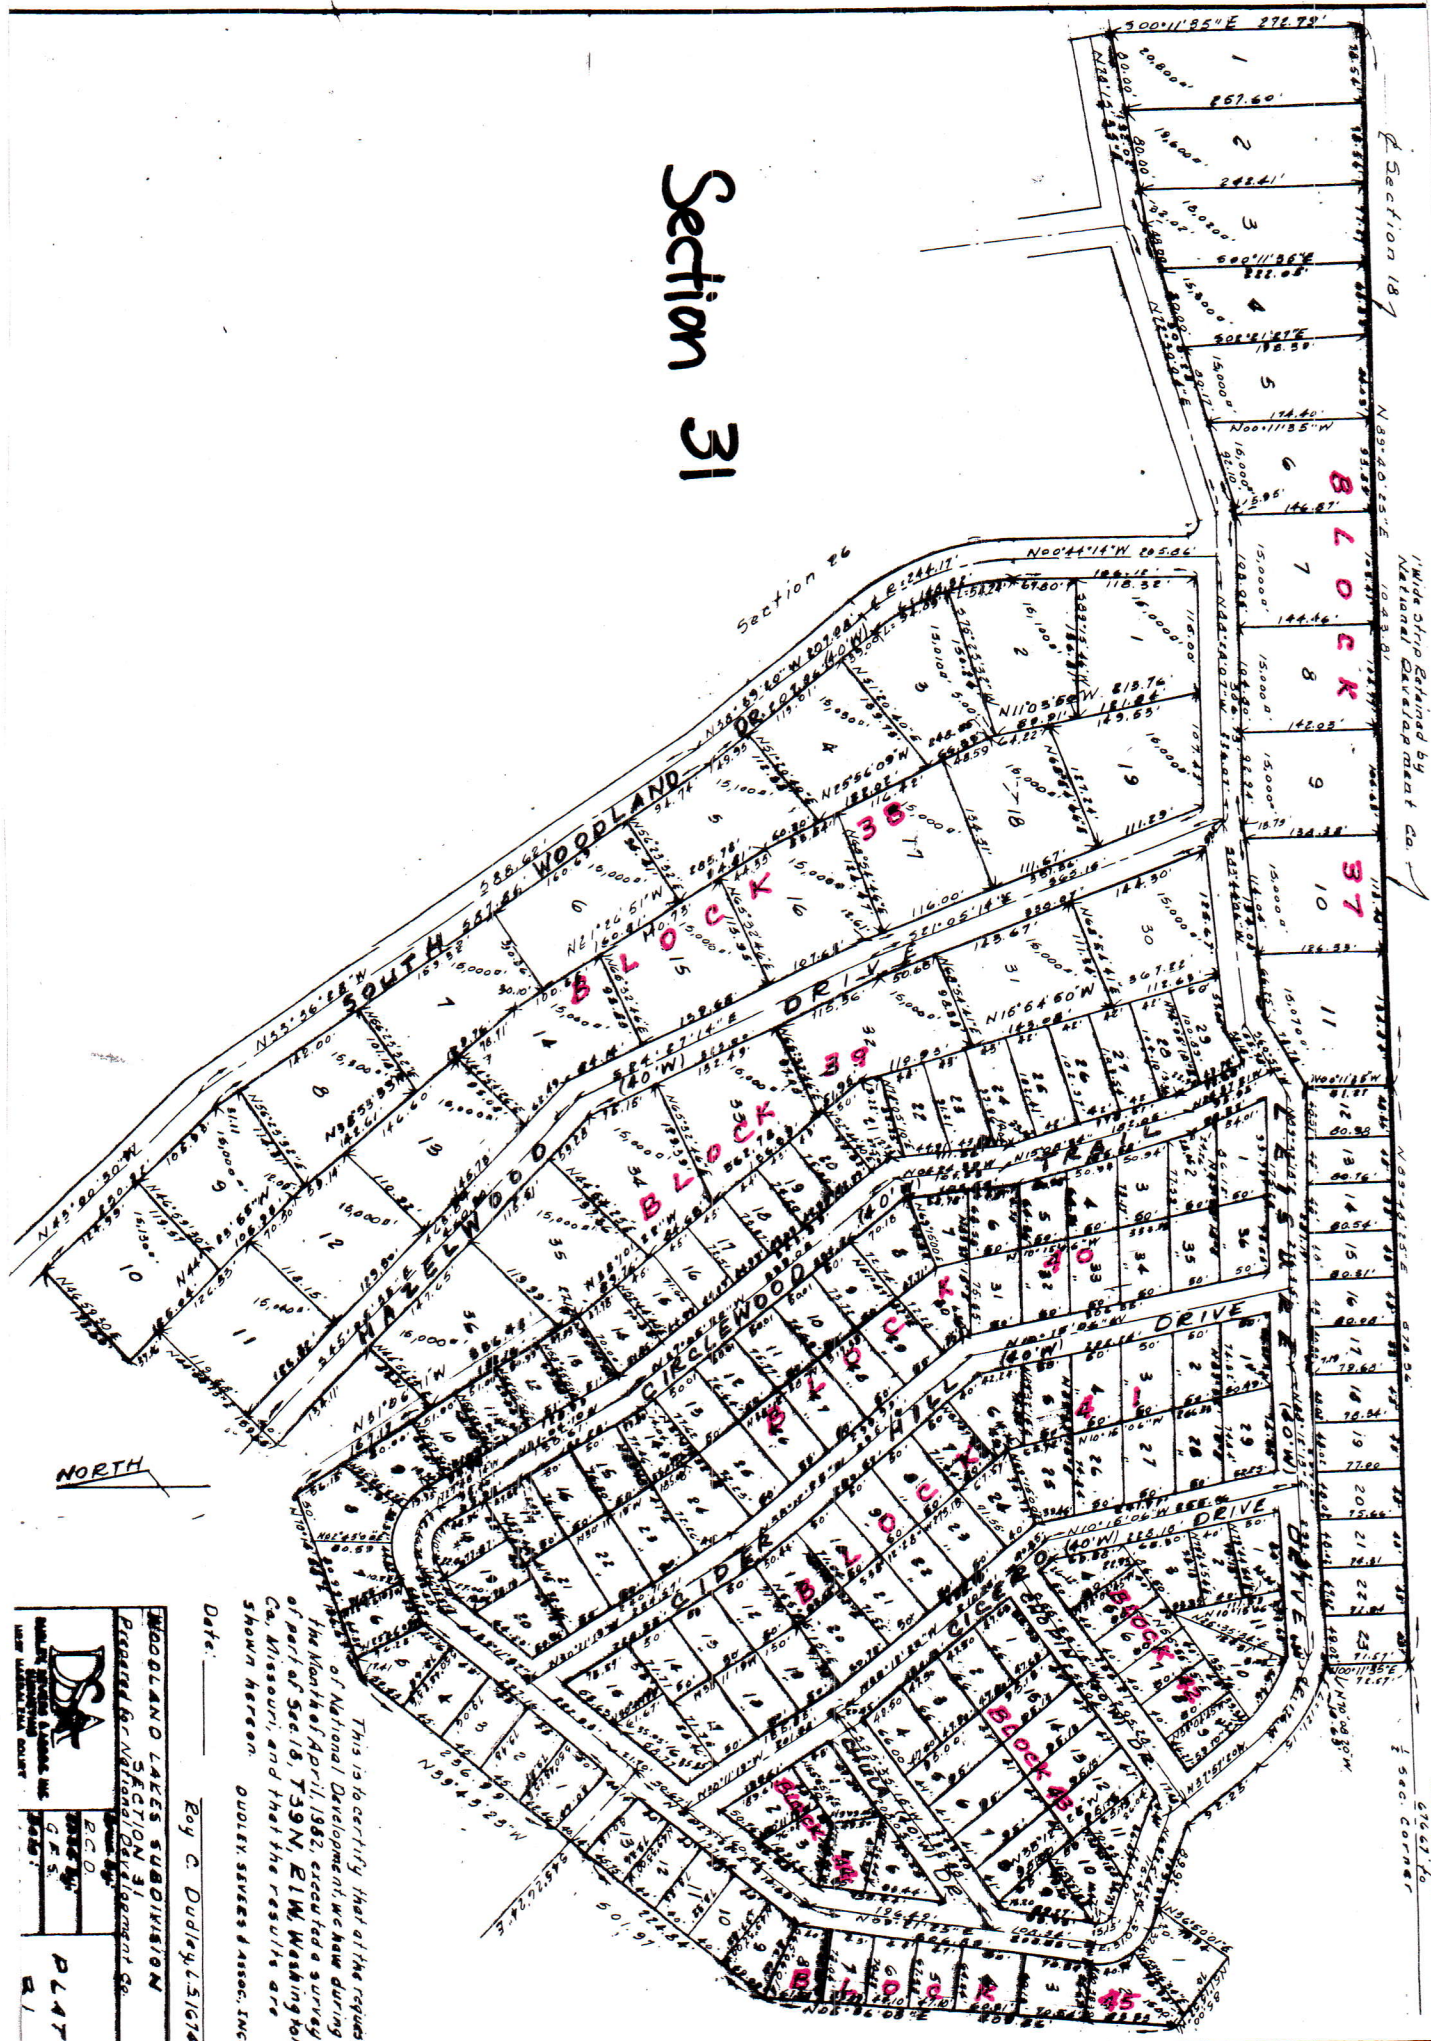

PROJECT WOODLAND LAKES SUBDIVISION SECTION 31 PREPARED FOR NATIONAL DEVELOPMENT CO.	DRAWN BY G.E.S. CHECKED BY R.I.

Date: _____
 Roy C. Dudley, LSICR
 This is to certify that at the request of National Development Co., we have during the month of April, 1982, executed a survey of part of Sec. 18, T39N, R1W, Washington Co., Missouri, and that the results are shown hereon.
 DUDLEY, SEEVERS & ASSOC., INC.

Section 187
 North Strip Returned by National Development Co.
 1/2 sec. corner
 N 89° 44' 25" E 376.67'

WOODLAND LAKES SUBDIVISION
SECTION 32, BLOCKS 46 TO 57 INCL.
PART OF SEC. 16, T. 39 N., R. 1 W.
WASHINGTON COUNTY, MO.




SECTION 32

This is to certify that at the request of National Development Co., Inc. during the month of July, 1982, executed a survey of Part of Sec. 16, T. 39 N., R. 1 W., Washington County, Mo., the results are shown herein.
Dudley, Sevens & Assoc.
Date: Roy C. Dudley, L.S. 1274

WIDE STRIP RETAINED BY NATIONAL DEVELOPMENT CO.	
DRY MEYER ASSOC. INC. 1122 MADISON COURT ST. LOUIS, MISSOURI 63104 PHONE: 381-2211	PLAT 32
DATE: 7-10-82 BY: [Signature] CHECKED BY: [Signature] DATE: 7-10-82 BY: [Signature]	

Section 33

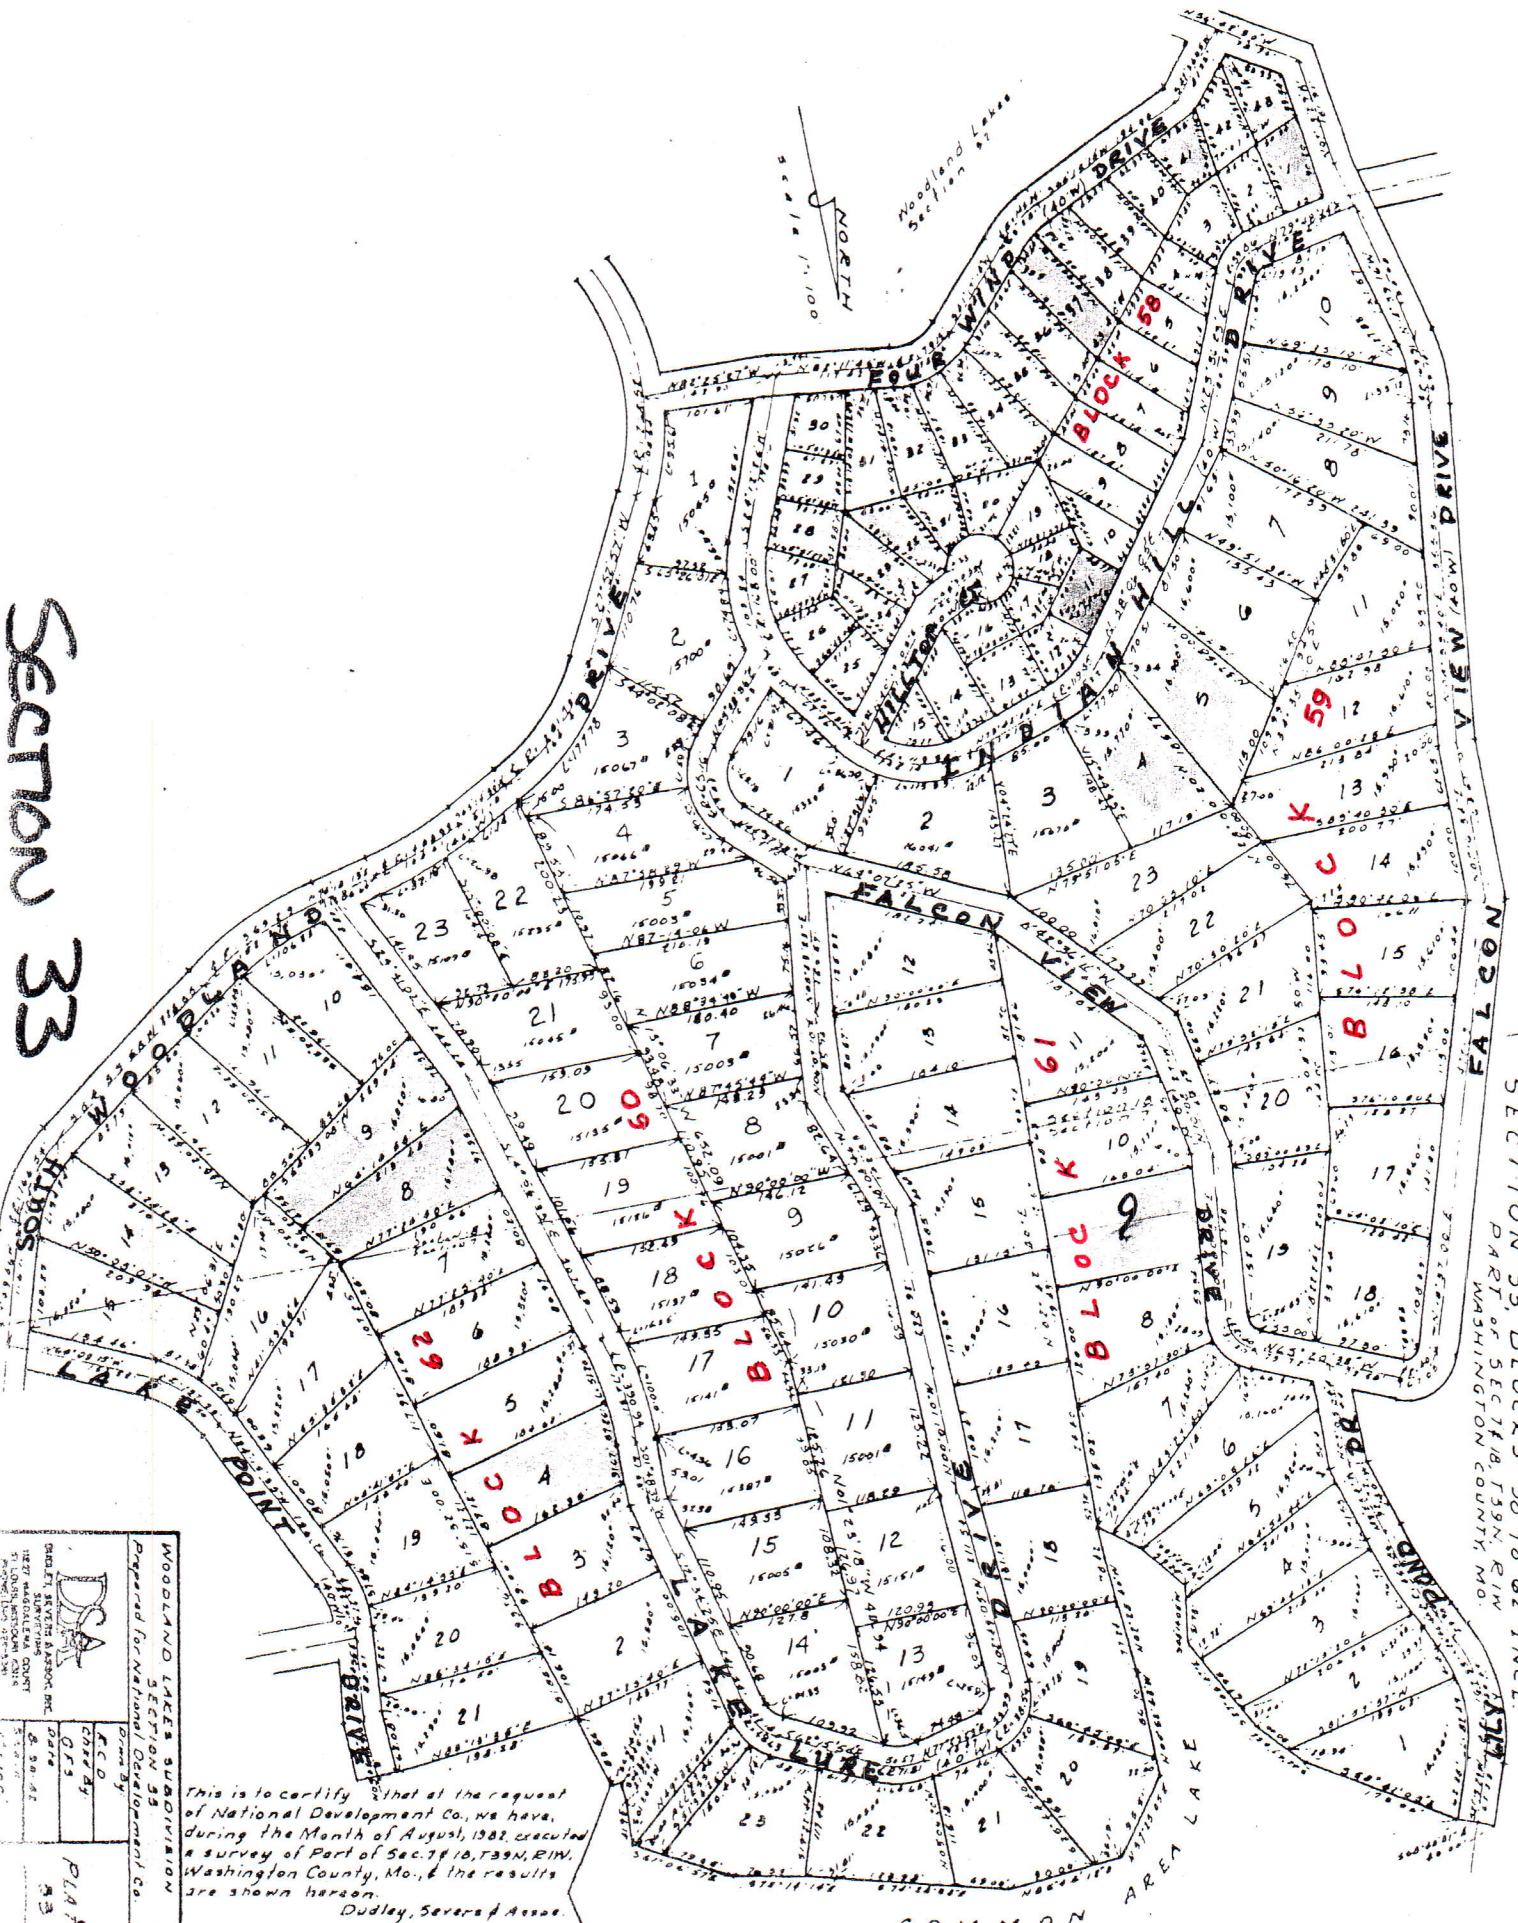

WOODLAND LAKES SUBDIVISION
SECTION 33, BLOCKS 58 TO 62 INCL.
WASHINGTON COUNTY, MO.


WOODLAND LAKES SUBDIVISION	
SECTION 33	
Prepared for National Development Co.	
DA	PLAT
DATE	DATE


Dudley, Sever & Assoc.


SECTION 34, BLOCKS 63 & 64
 PART OF SECTION 7 T39N R10W
 WASHINGTON COUNTY, MO

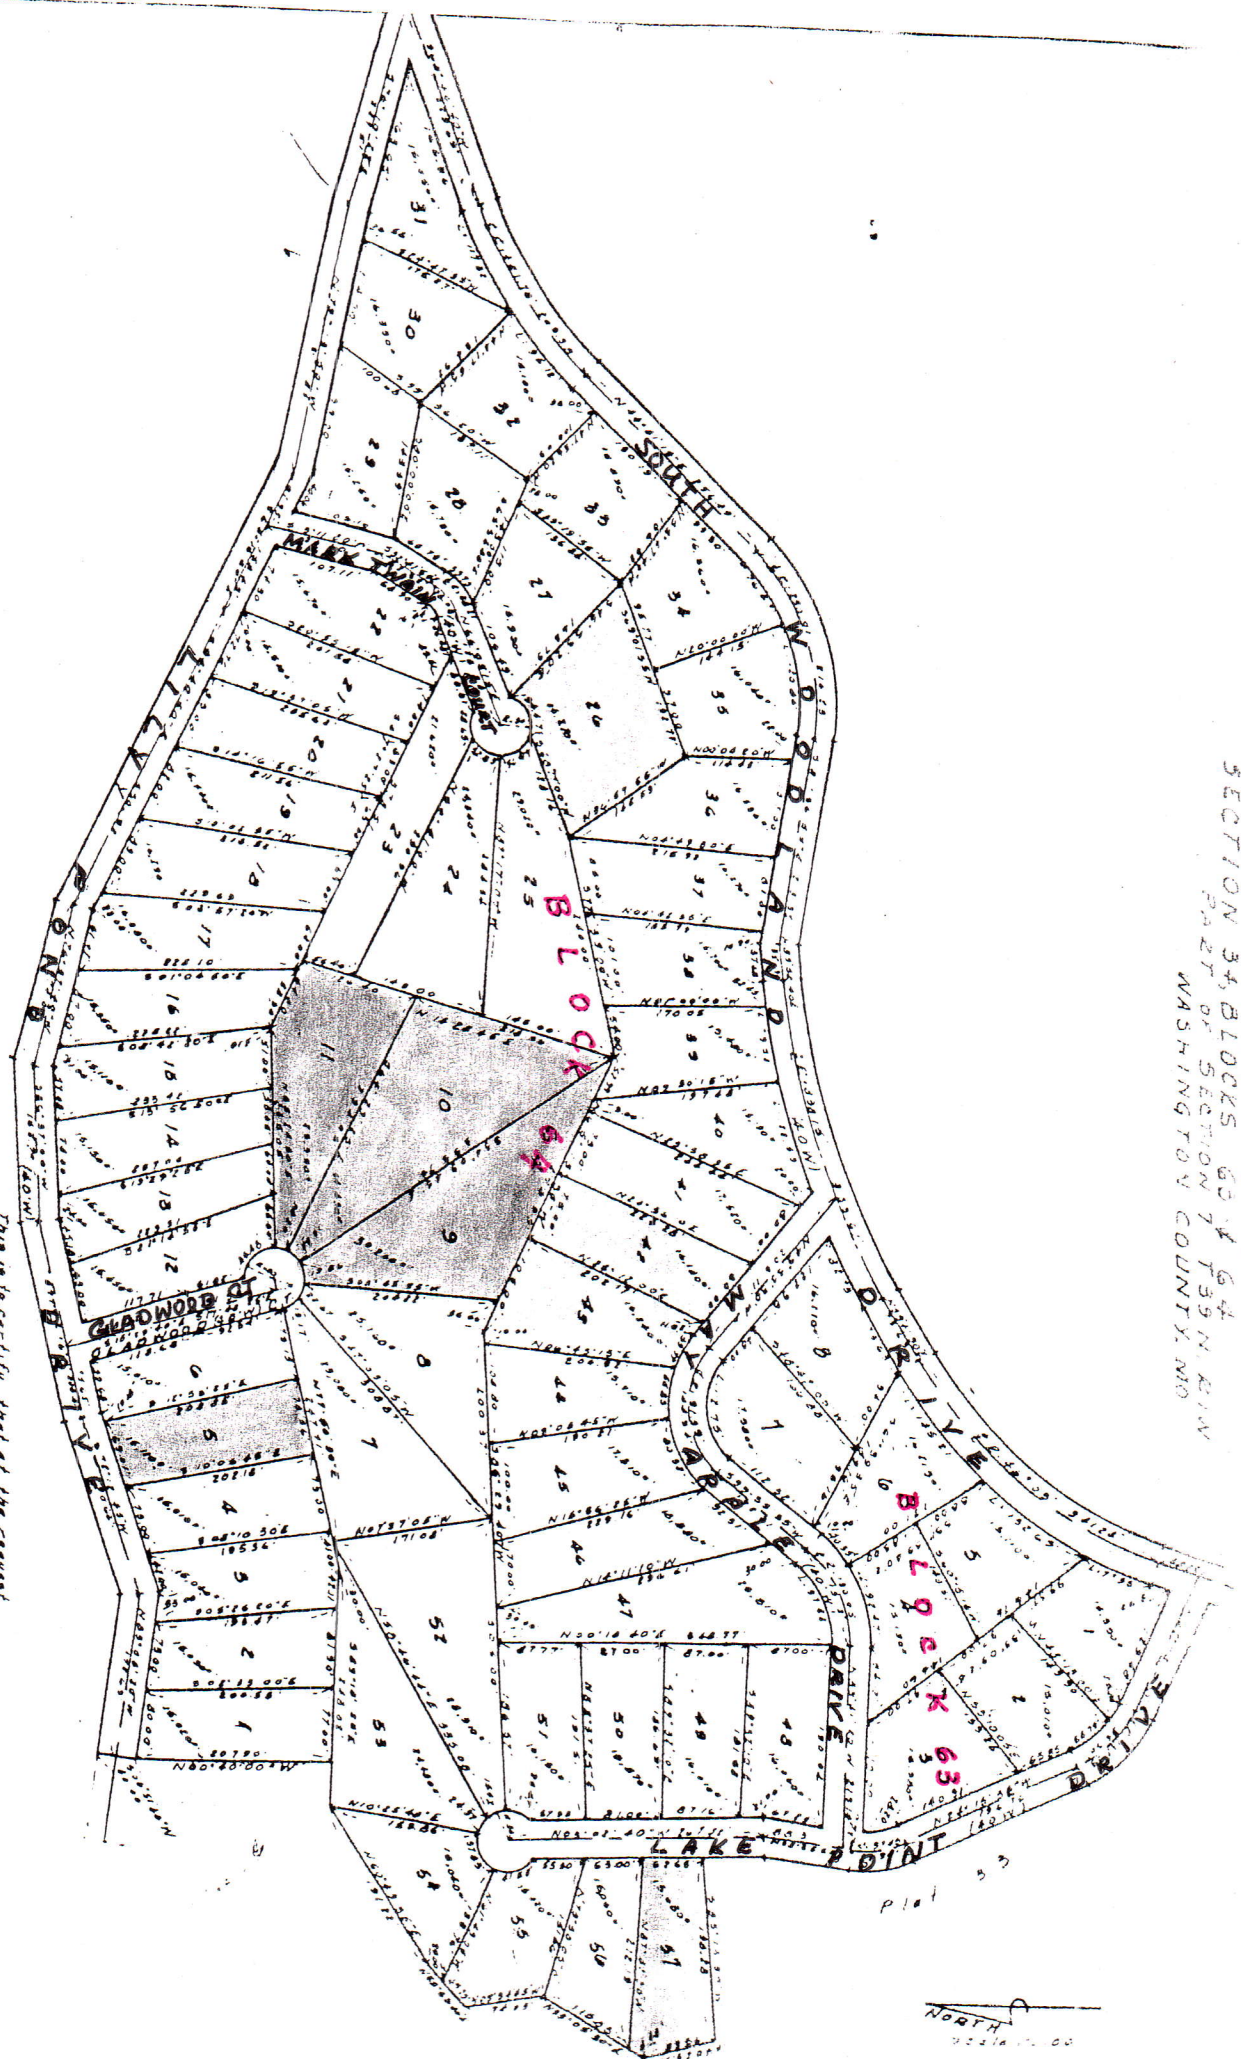

This is to certify that at the request
 of National Development Co. we have
 during the month of Sept., 1928, executed
 a survey of Part of Sec. 7, T39N, R10W,
 Washington County, Mo., the results
 are shown hereon.


Dudley, Severed Assoc.

Date: Sept 24, 1928
 For C. Dudley, L. J. 1928

SECTION 34

WOODLAND LAKES SUBDIVISION	

SECTION 35, BLOCKS 65 TO 75, INCL.
WASHINGTON COUNTY, MO.

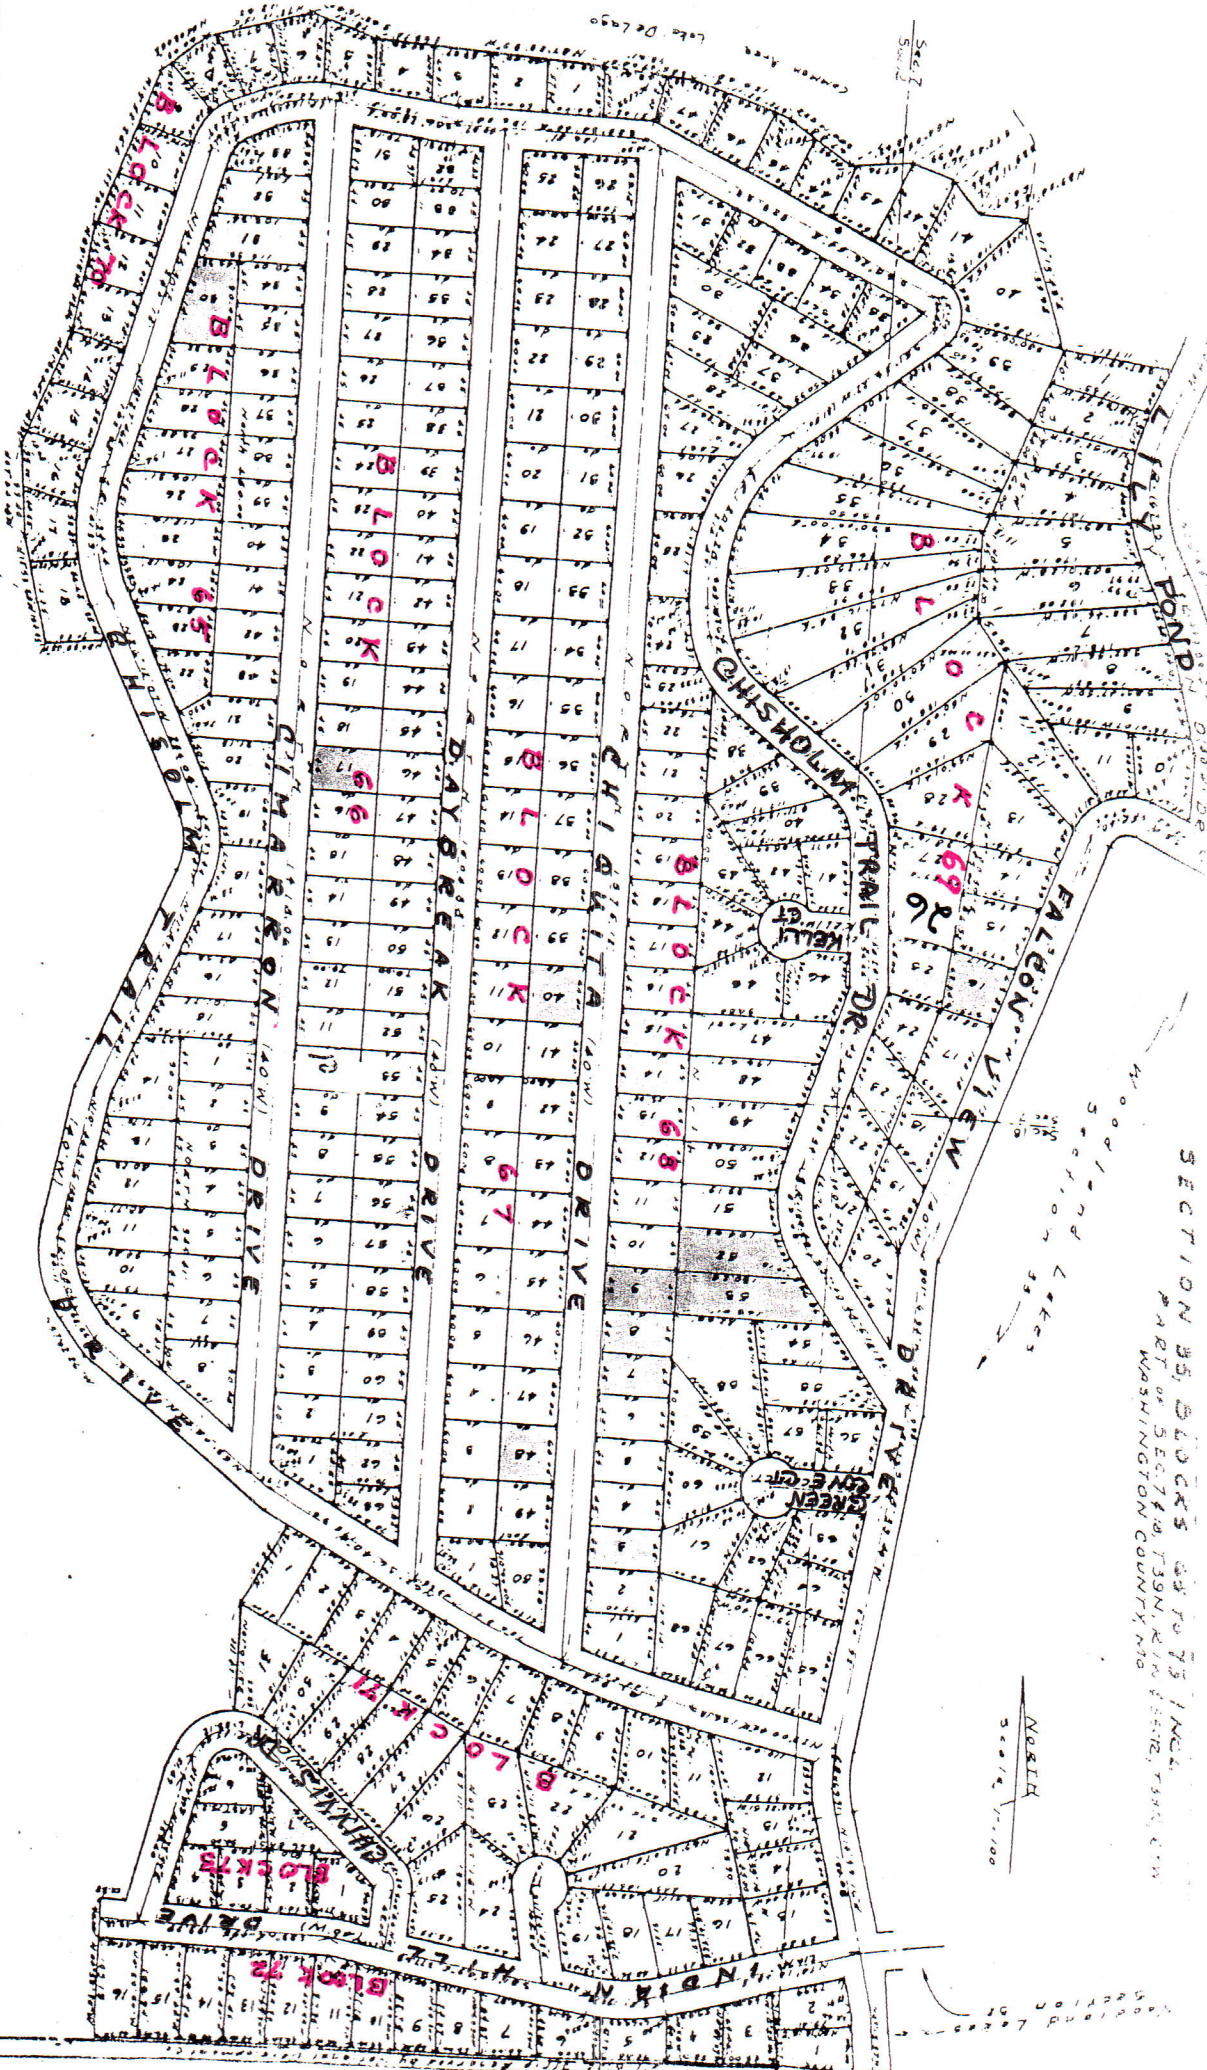

SECTION 35

This is to certify that at the request of National Development Co., we have, during the Month of October, 1902, Executed a survey of Part of Section 35, T39N, R14W, Washington County, Mo., & the results are shown hereon.

Dudley, Surveyor & Assoc.

Date: Day & Dudley, L.S. 1072

WOODLAND LAKES SUBDIVISION	
SECTION 35	
Prepared for National Development Co.	
Drawn by	E.C.D.
Checked by	D.S.
Date	10-27-02
Plotted by	11-11-00
PLAT	56

Section 36

DUDLEY, SEEVERS & ASSOC

Date: 1-11-82

No. 101113

Roy C. Dudley, 25 1674

WOODLAND LAKES SUBDIVISION
SECTION 36
Prepared for National Development Co.

Drawn by:








10

11-12-1968

PART OF SECTION 12, T39N, R2W &
PART OF SECTION 7, T39N, R1W
WASHINGTON COUNTY, MO.
SECTION 37, BLOCKS 79 & 80

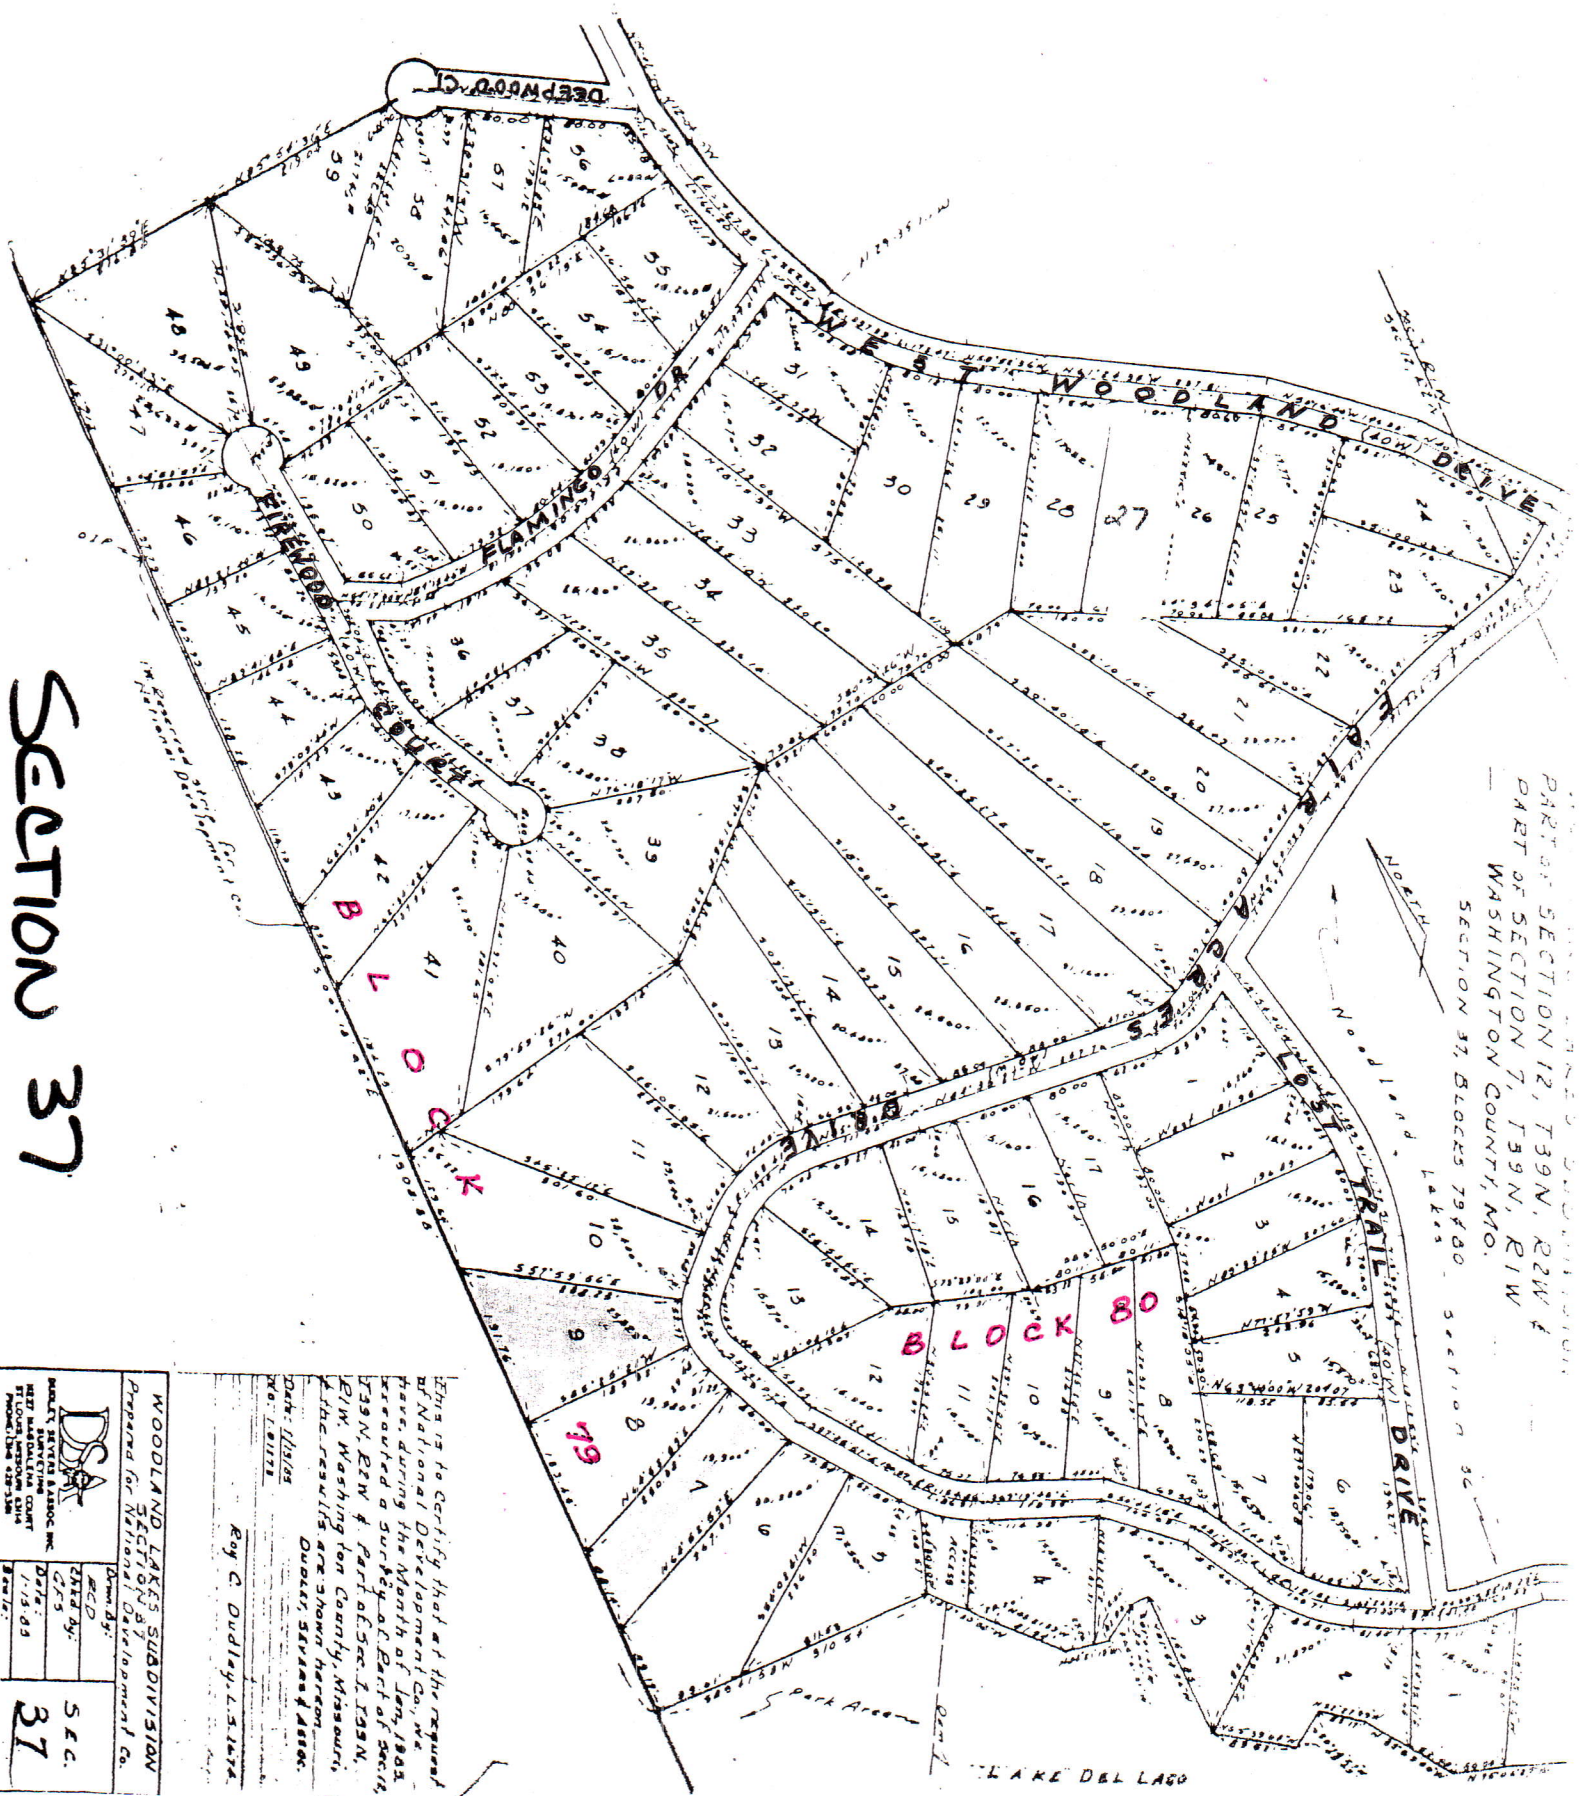


SECTION 37



PART OF SECTION 12, T39N R2W, WASHINGTON CO., MO.

SECTION 38

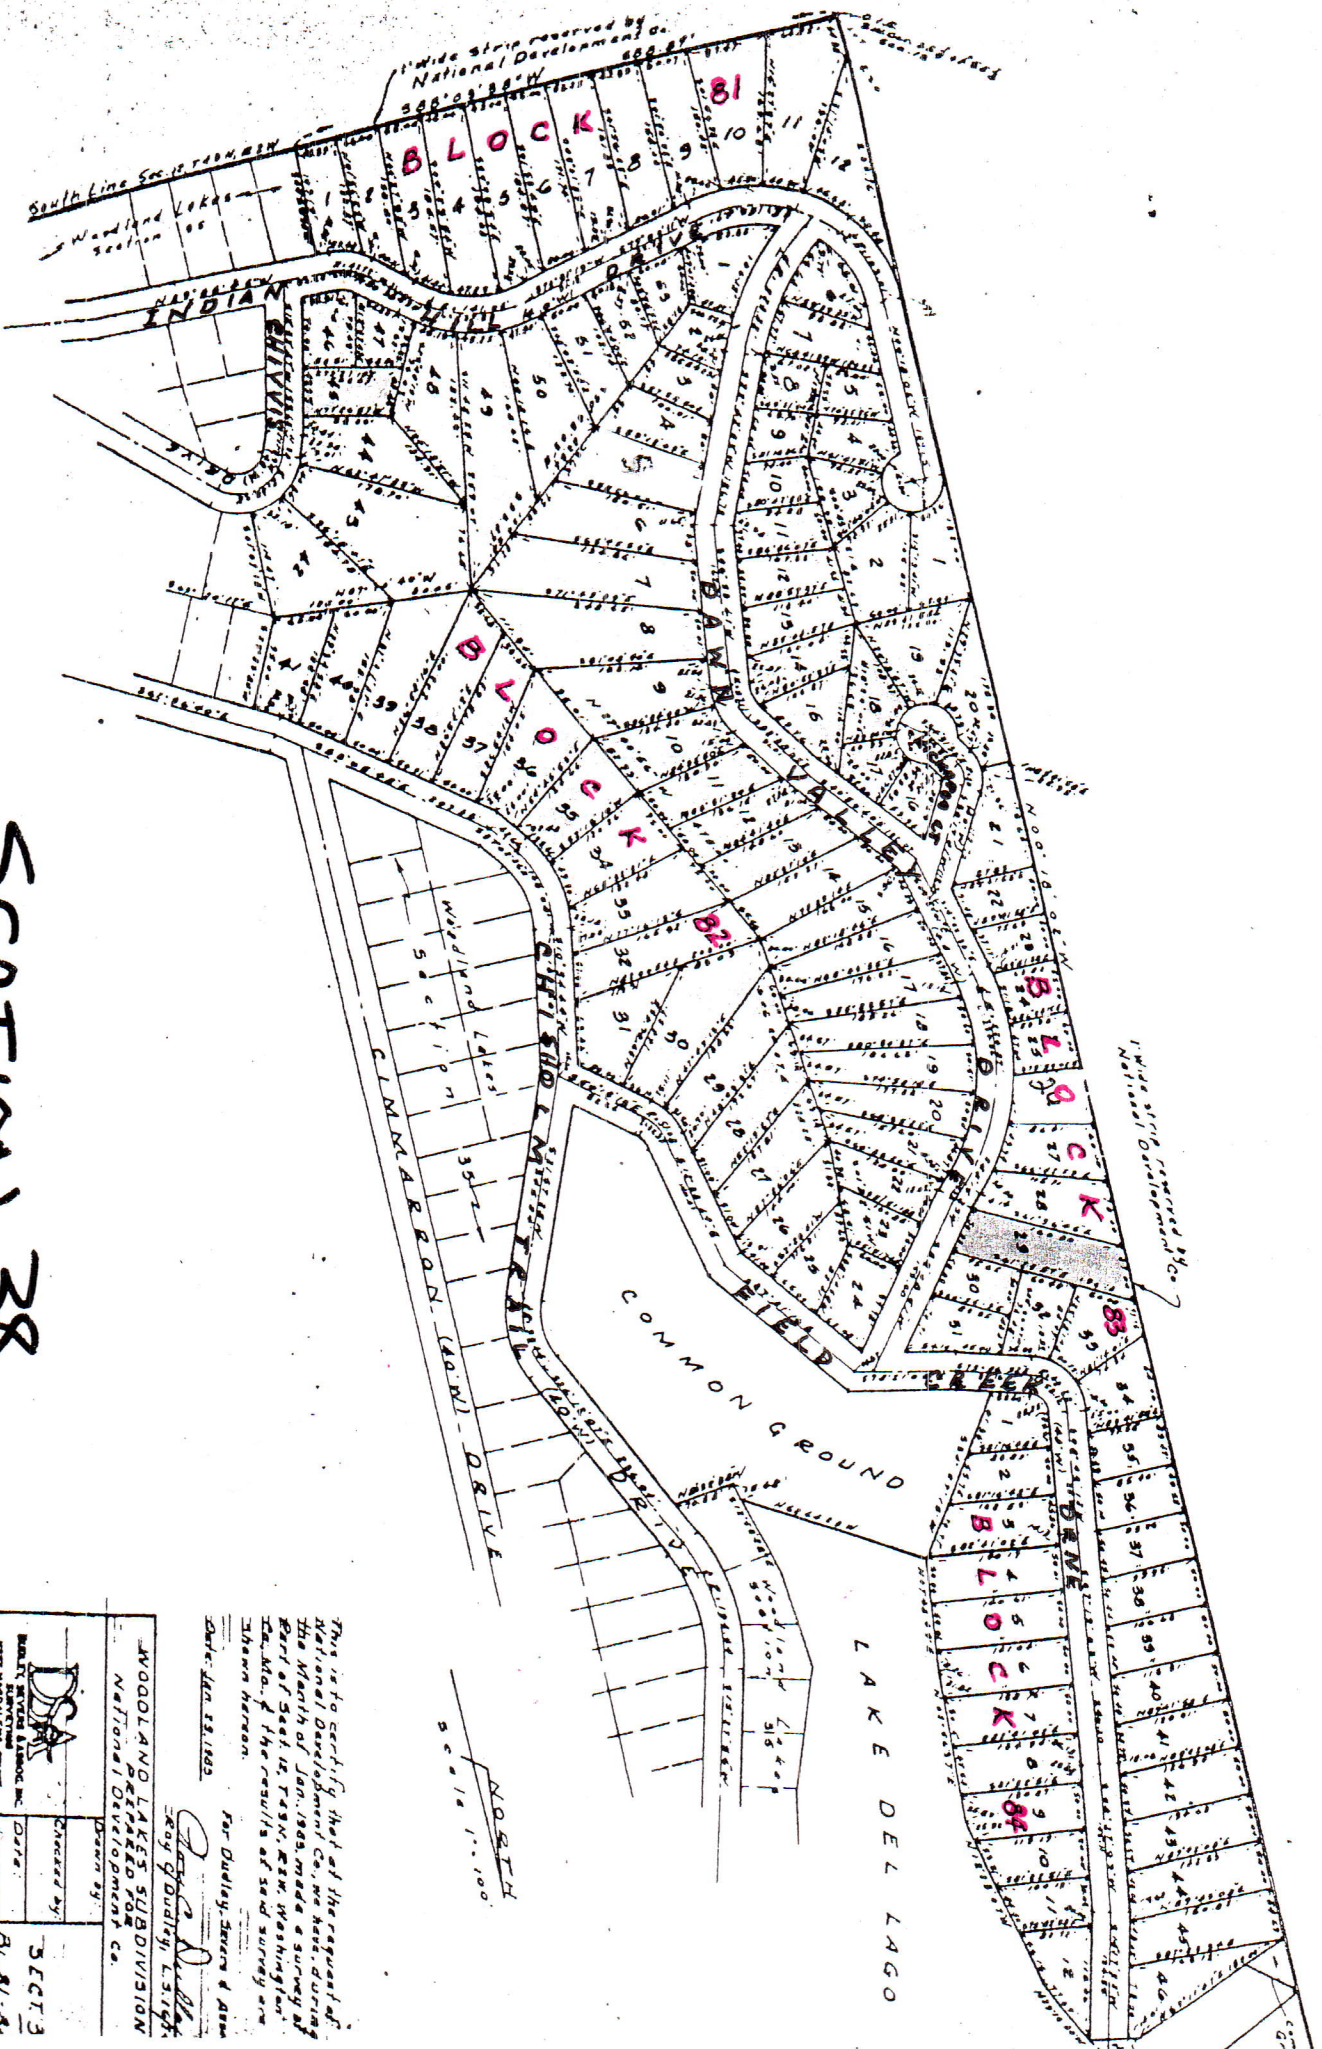



Roy G. Dudley, L.S. 1914
George Dudley

WOODLAND LAKES SUBDIVISION
National Development Co.
Drawn by:
Checked by:
Date:
Bl. B. 1-8


SECTION 39, BLOCK 85
PART OF SEC 7, T39N, R1W
WASHINGTON Co., Mo

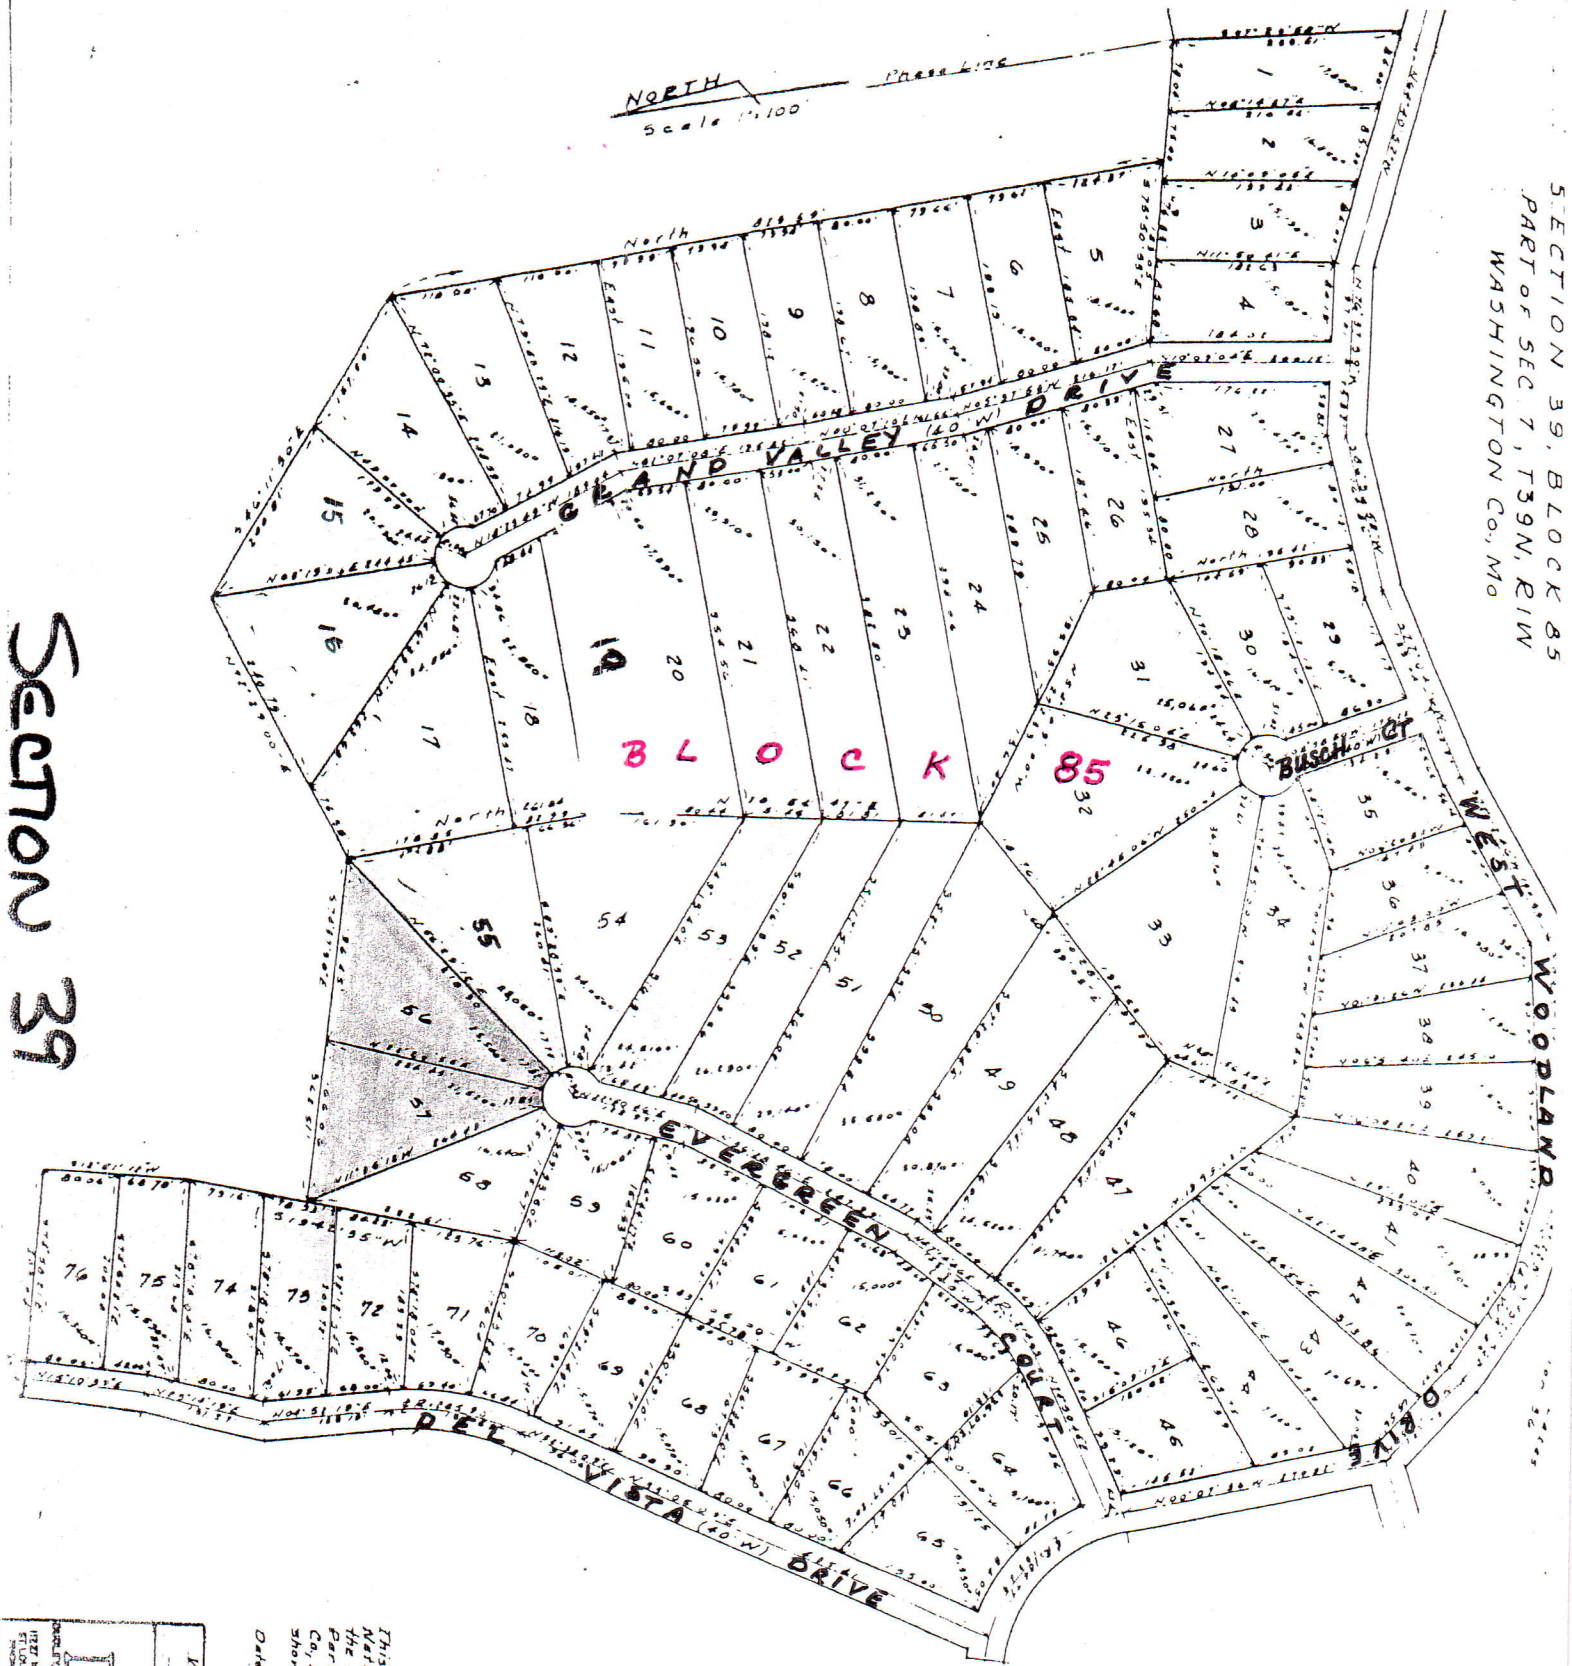

Section 39

Designed by	ECG	Drawn by	ECG
Date	Feb. 10, 1983	Scale	1"=100'
5 SECT. 39 BLK. 85			


This is to certify that at the request of National Development Co., we have, during the Month of Jan., 1983, made a survey of Part of Sect. 7, T39N, R1W Washington Co., Mo., & the results of said survey are shown herein.

Date Feb. 10, 1983

For Dudley, Severn & Harsh

Ray C. Dudley, L.S. 1477

WOODLAND LAKES SUBDIVISION
SECTION 40. BLOCKS 86 TO 87 INCL.
PT. OF SEC. 7, T39N, R1W
WASHINGTON COUNTY, MO.

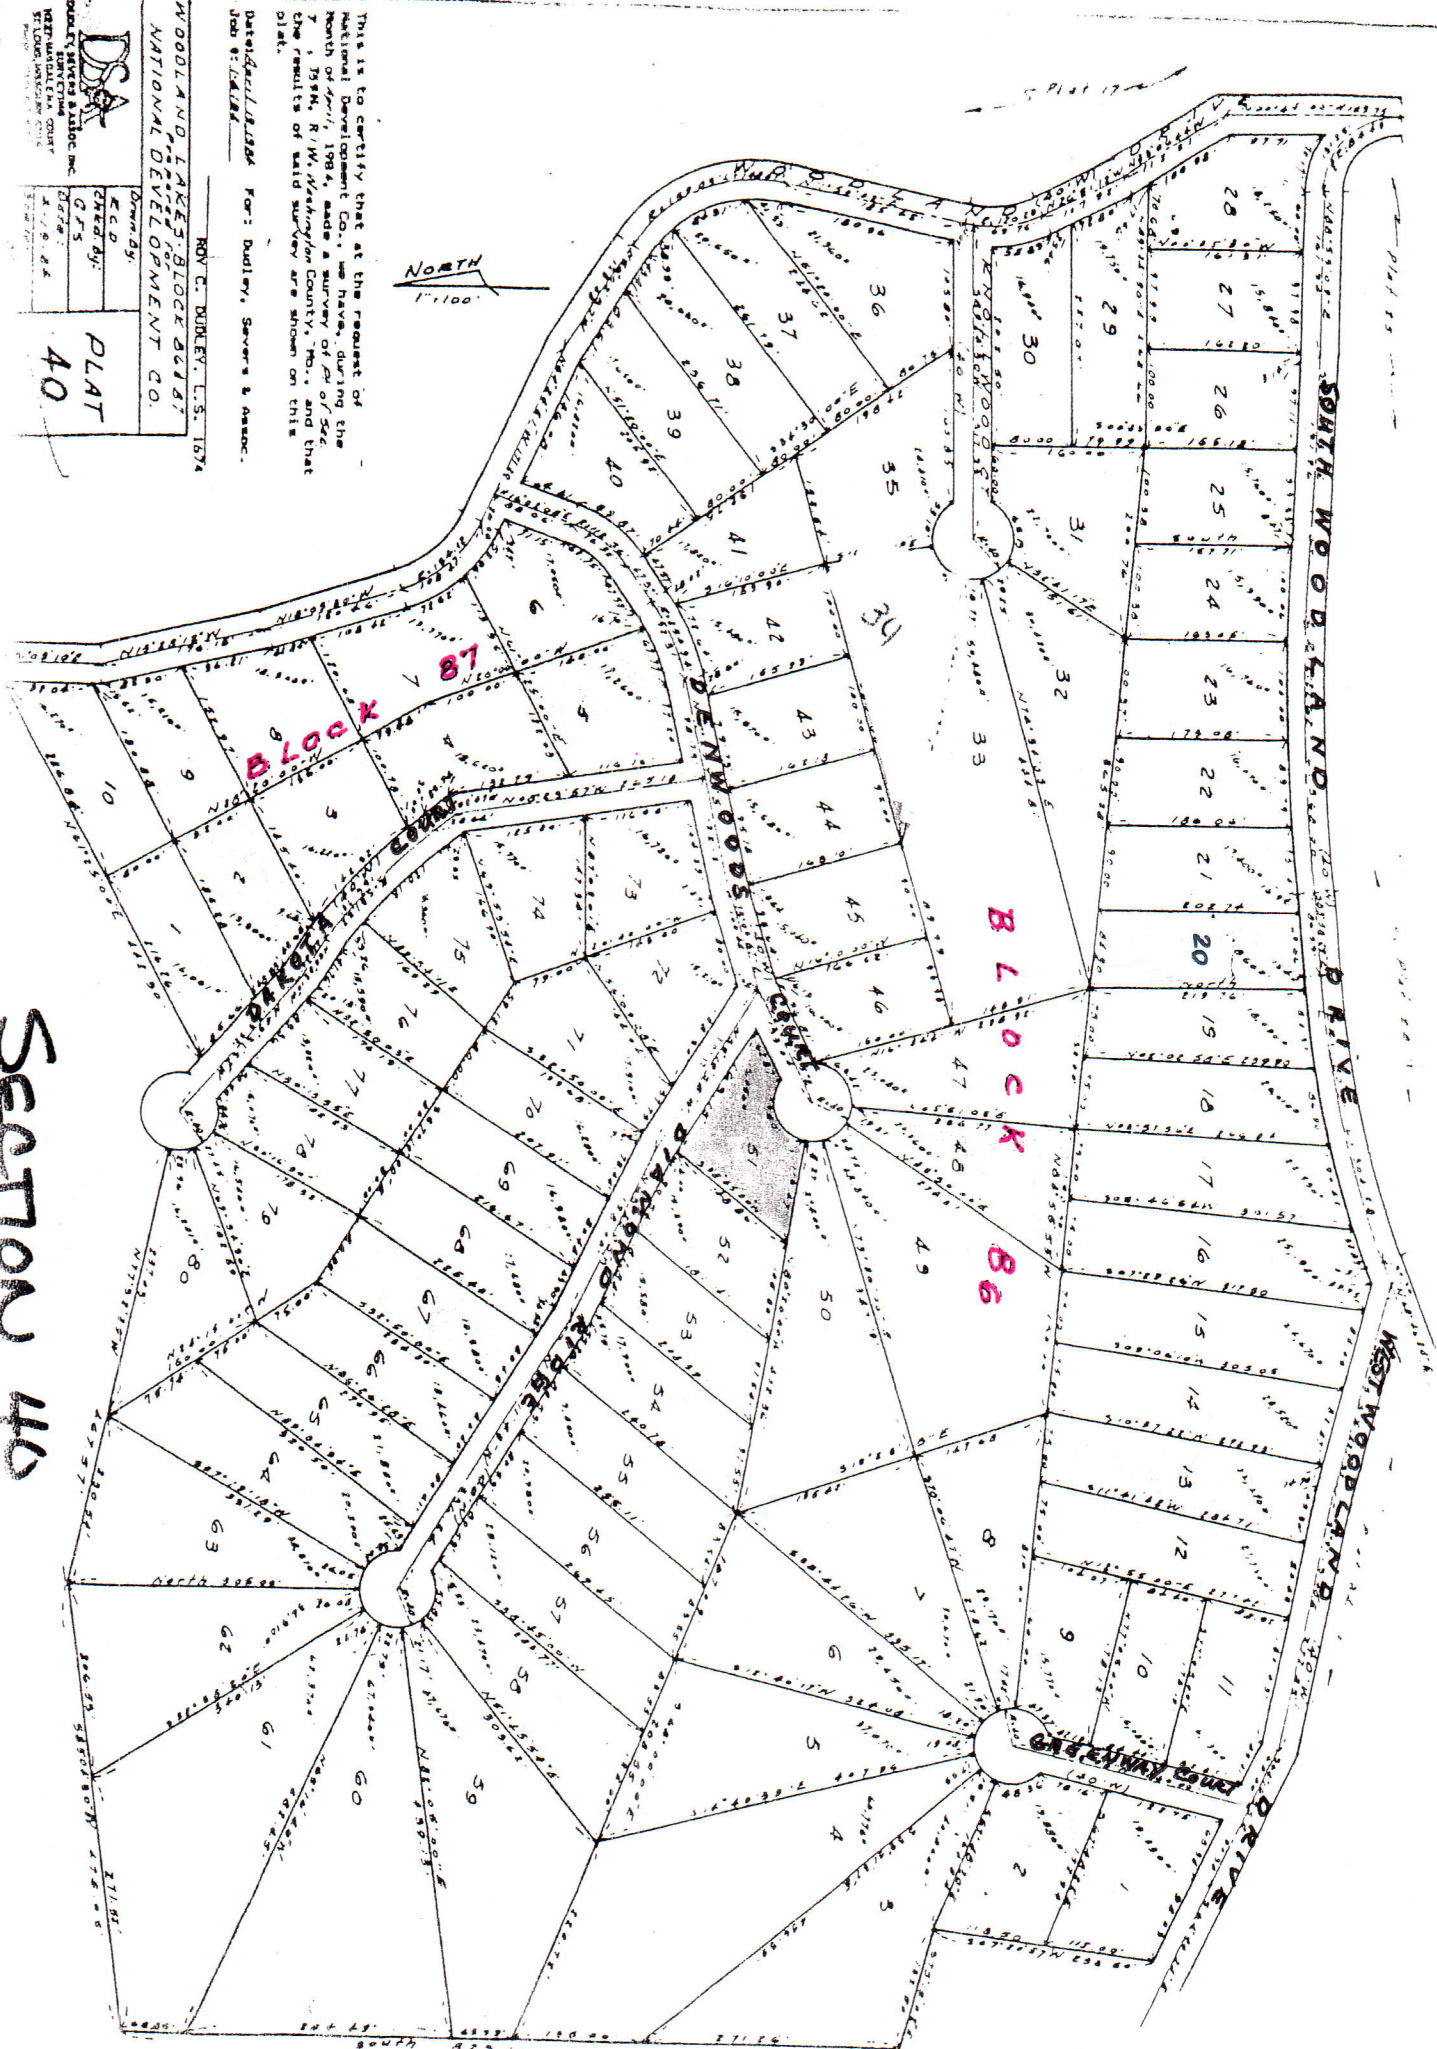

SECTION 40