



Section 81

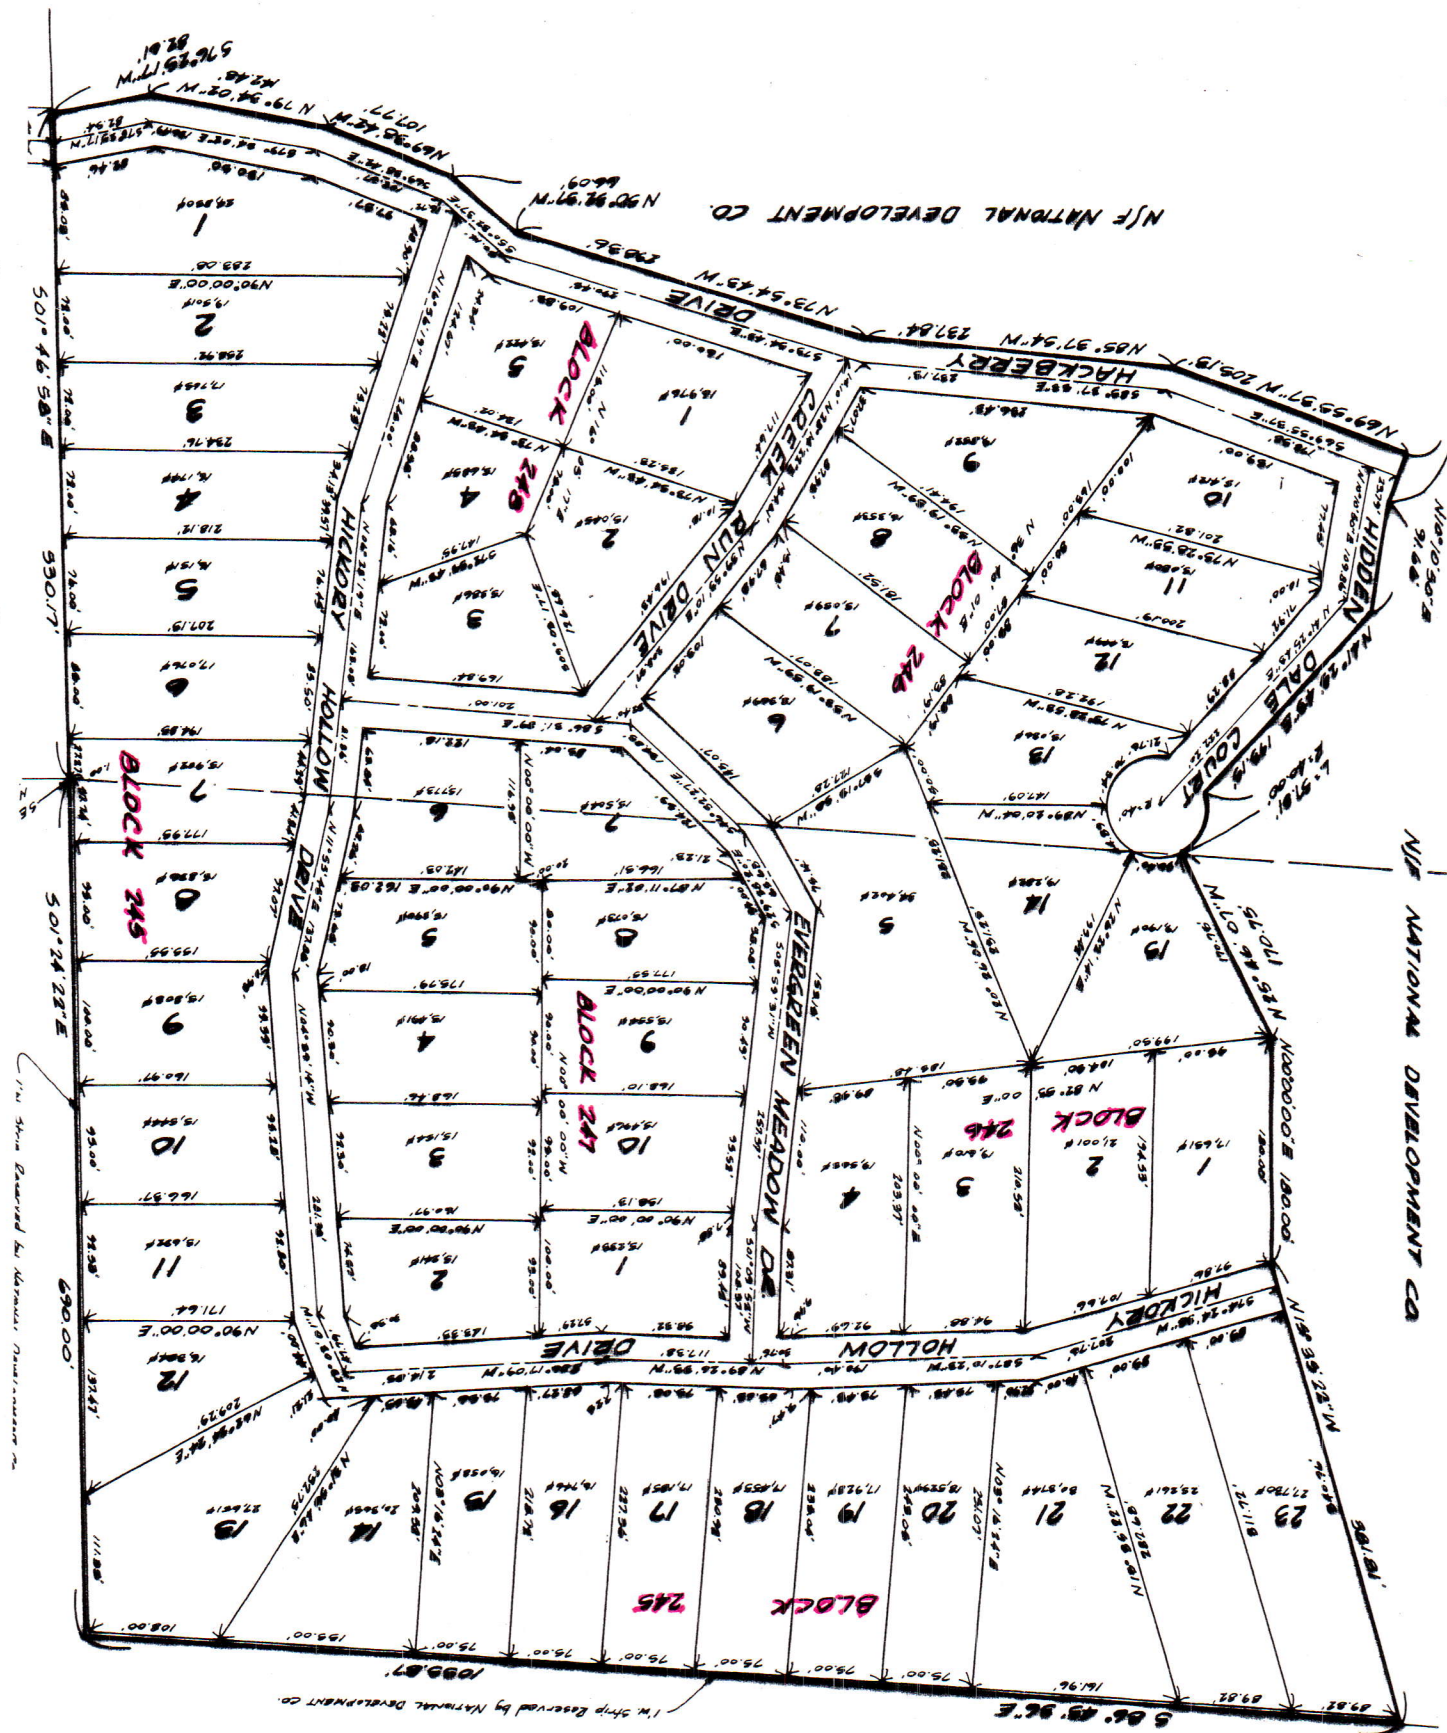

WOODLAND LAKES SUBDIVISION
SECTION 82, BLOCKS 249, 250, 251, 252 INCL.
PART OF SECTION 6, TNP. 39N, RANGE 1W
WASHINGTON COUNTY, MO.

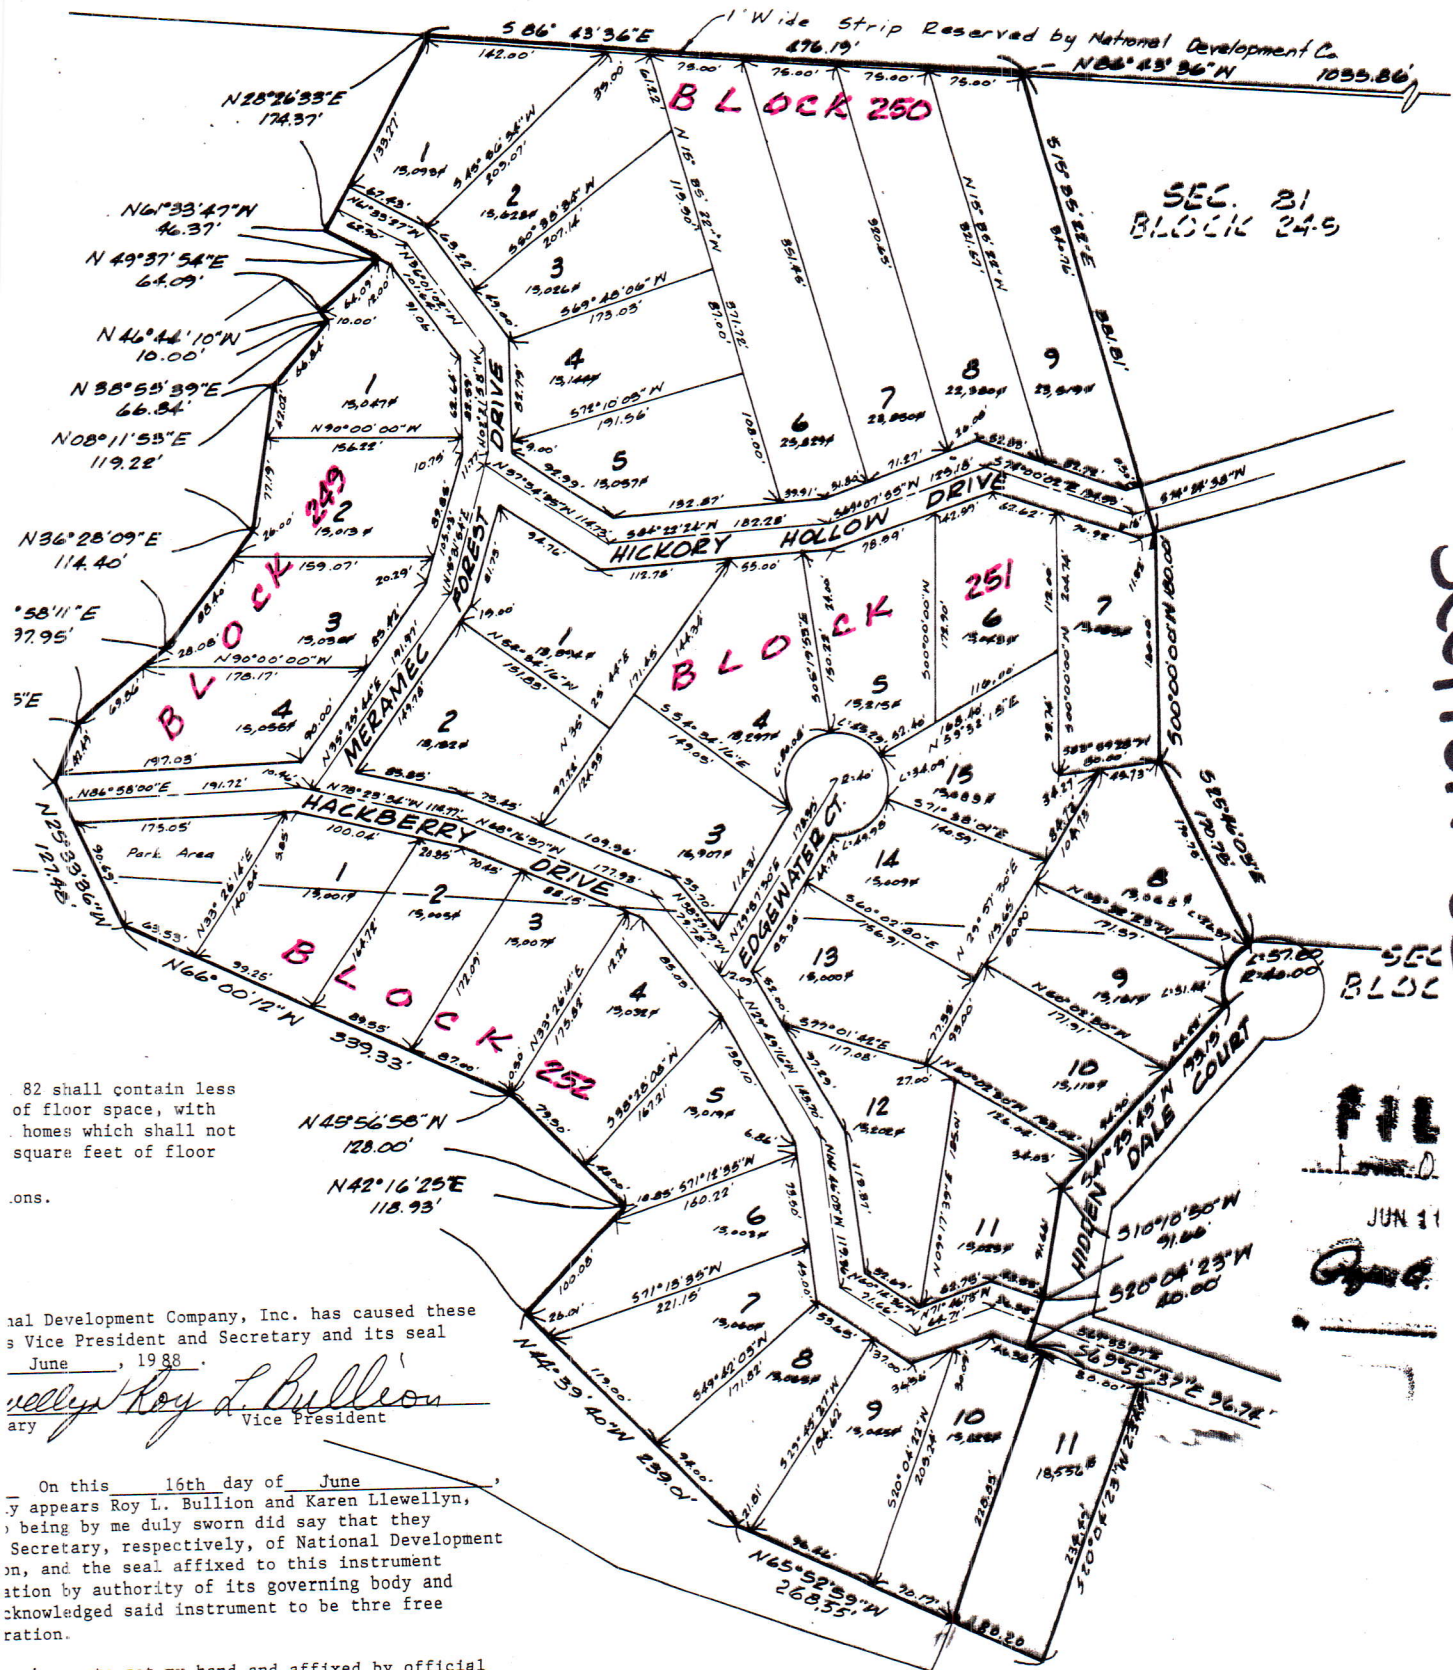

Section 82

SEC. 82
BLOCK 249

FILE

JUN 11

[Signature]

Section 82 shall contain less
of floor space, with
homes which shall not
square feet of floor

ons.

National Development Company, Inc. has caused these
s Vice President and Secretary and its seal
June 1988.
[Signature] Roy L. Bullion
ary Vice President

On this 16th day of June
y appears Roy L. Bullion and Karen Llewellyn,
being by me duly sworn did say that they
Secretary, respectively, of National Development
on, and the seal affixed to this instrument
ation by authority of its governing body and
acknowledged said instrument to be three free
ration.

ve hereunto set my hand and affixed by official
ord County the day and year above written.
[Signature]

NATIONAL DEVELOPMENT CO.

SECTION 83, BLOCKS 253, 254, 255, & 256
 PART OF SECTION 6, TWP. 39N, RANGE 1W
 WASHINGTON COUNTY, MO.

Section 83


Scale 1"=100'
 NORTH

Off Normal Development Co.

A TRACT OF LAND IN
 RANGE 1 WEST, TWP. 39N,
 PARTIALLY DESCRIBED
 BY ALUMINUM MONUMENT
 CORNER OF SECTION
 6, TWP. 39N, RANGE 1W,
 WASHINGTON COUNTY, MO.,
 THENCE LEAVING SAID
 PLAT 64 ALSO
 NATIONAL DEVELOPMENT
 THE POINT OF BEGINNING
 OF LAND:
 THENCE LEAVING SAID
 SECTION 6 AND BEING
 THE WEST LINE OF N
 14.23°W, 1749.04 F
 SAID PLAT 64 AND B
 NATIONAL DEVELOPMENT
 THE FOLLOWING COURSE
 THENCE THROUGH THE
 THENCE N37°14.09'W
 THENCE S88°31.15'W
 THENCE N32°38.17'W
 THENCE N34°50.24'W
 THENCE N55°09.34'E
 THENCE N28°15.13'E
 THENCE N28°15.45'E
 THENCE N28°18.18'W
 THENCE N50°21.50'W
 THENCE N39°38.10'E
 THENCE N50°21.50'W
 THENCE N39°38.10'E
 THENCE N39°38.10'E
 THENCE N31°13.58'E
 THENCE S52°40.04'E
 THENCE N28°01.13'E
 THENCE N02°14.23'E
 THENCE N50°00.00'E
 THENCE S87°45.37'E
 BEGINNING AND CONTIN


Note: 1) Bearings relative to

Boundary by E.A.
 2) as Iron Rod 10
 break and lot c

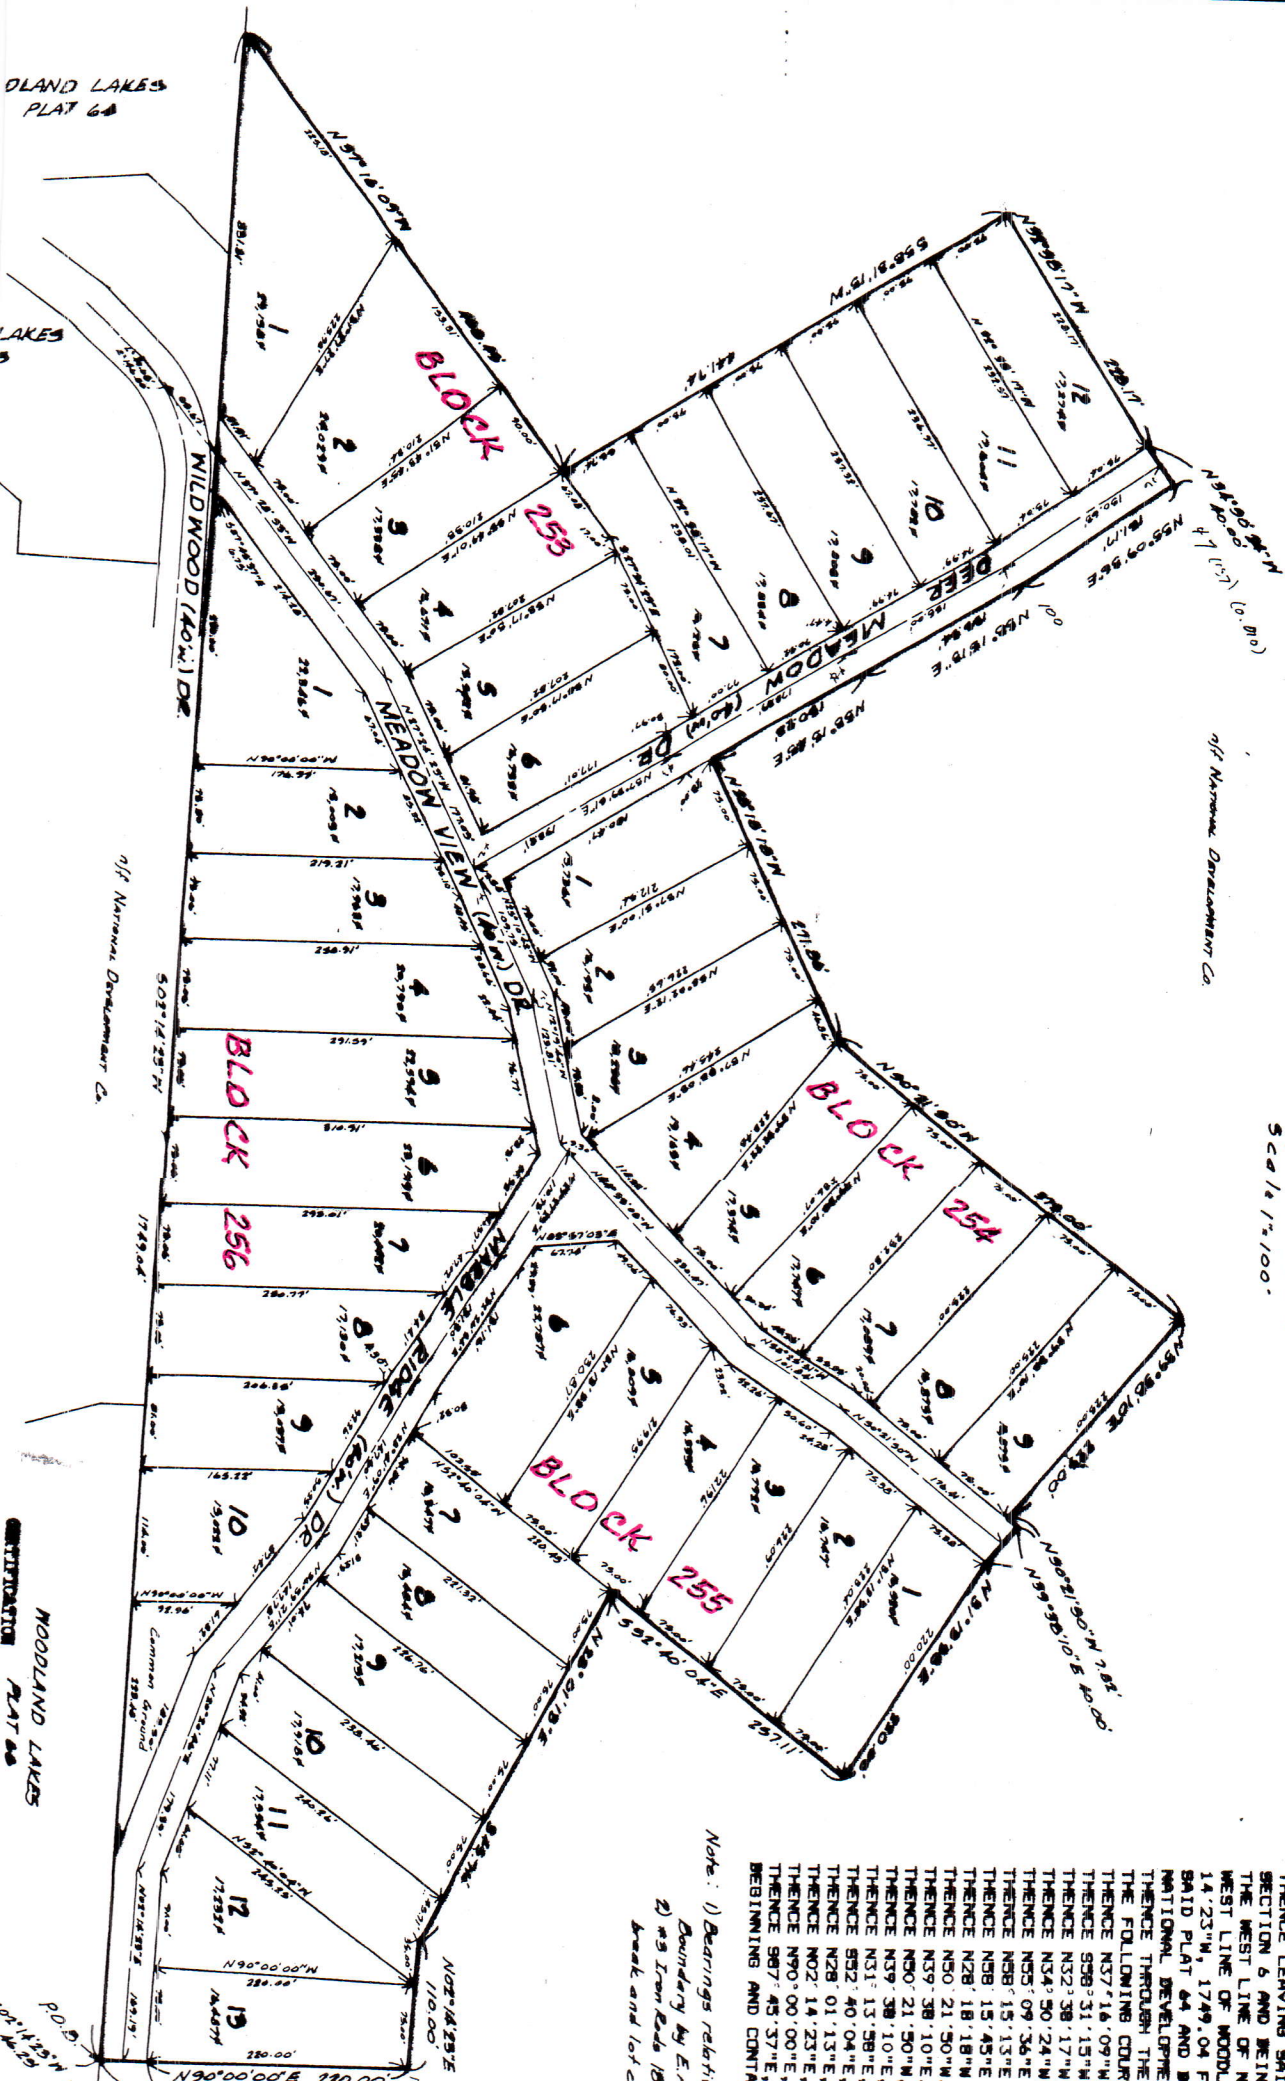

WOODLAND LAKES SUBDIVISION
 SECTION 84, BLOCKS 257, 258, 259, 260 INCL.
 PART OF SECTIONS 5 & 6, TWP. 39N, RANGE 1W
 WASHINGTON COUNTY, MO.

W&J National Development Co.

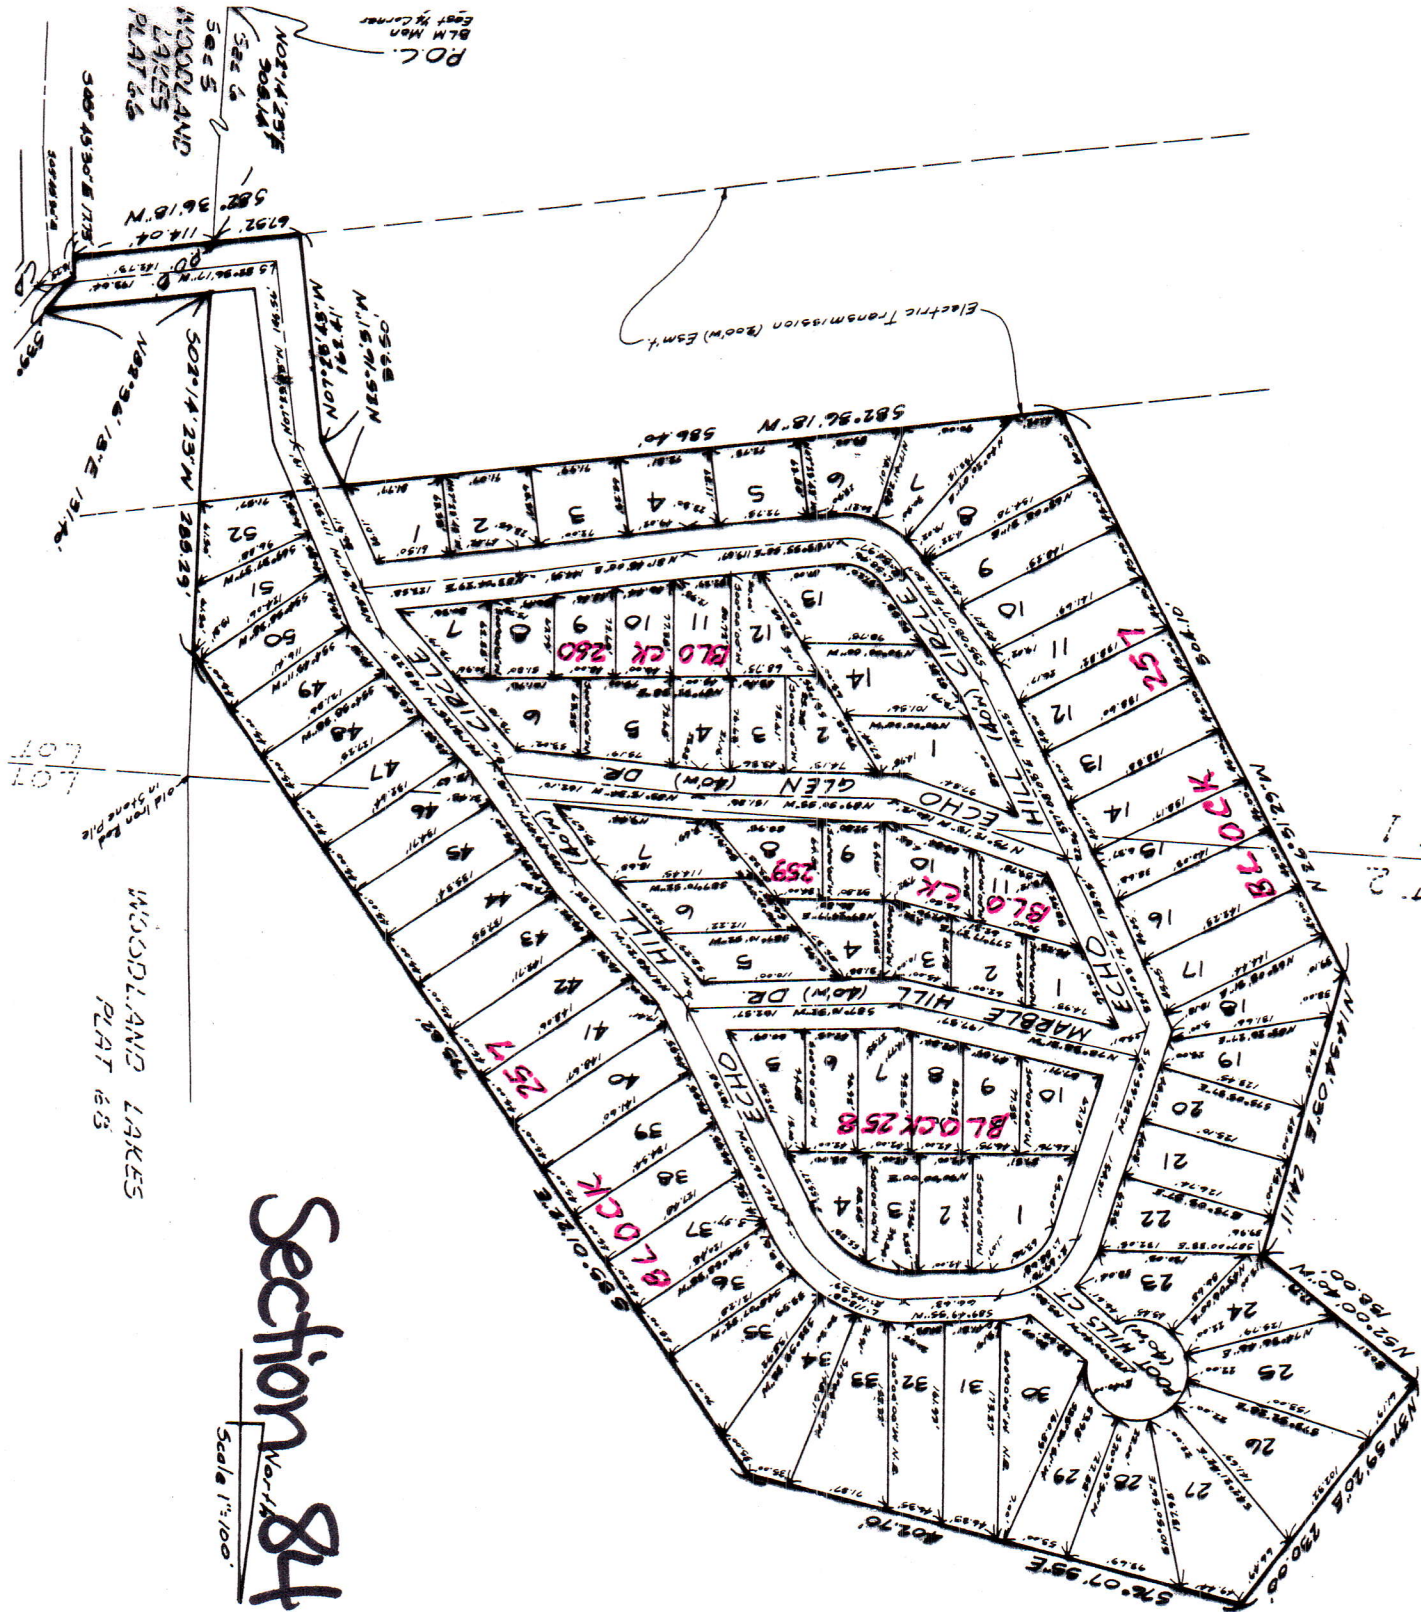

WASHINGTON COUNTY, MO.




THIS IS TO CERTIFY
DEVELOPMENT CO
1988, MADE A S
LAND BEING PAR
COUNTY, MD., A
SHOWN HEREON.

DATE: 7/25/88
JOB#:

NOTE: 1) ALL L
MARKE
2) BEARI
ORIGI

Centerline Section 6

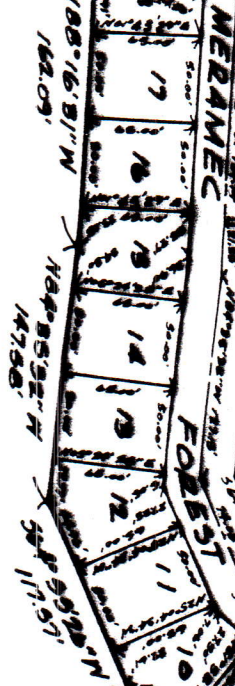


Section 86

North

Scale 1" = 1 mi

SECTION 87

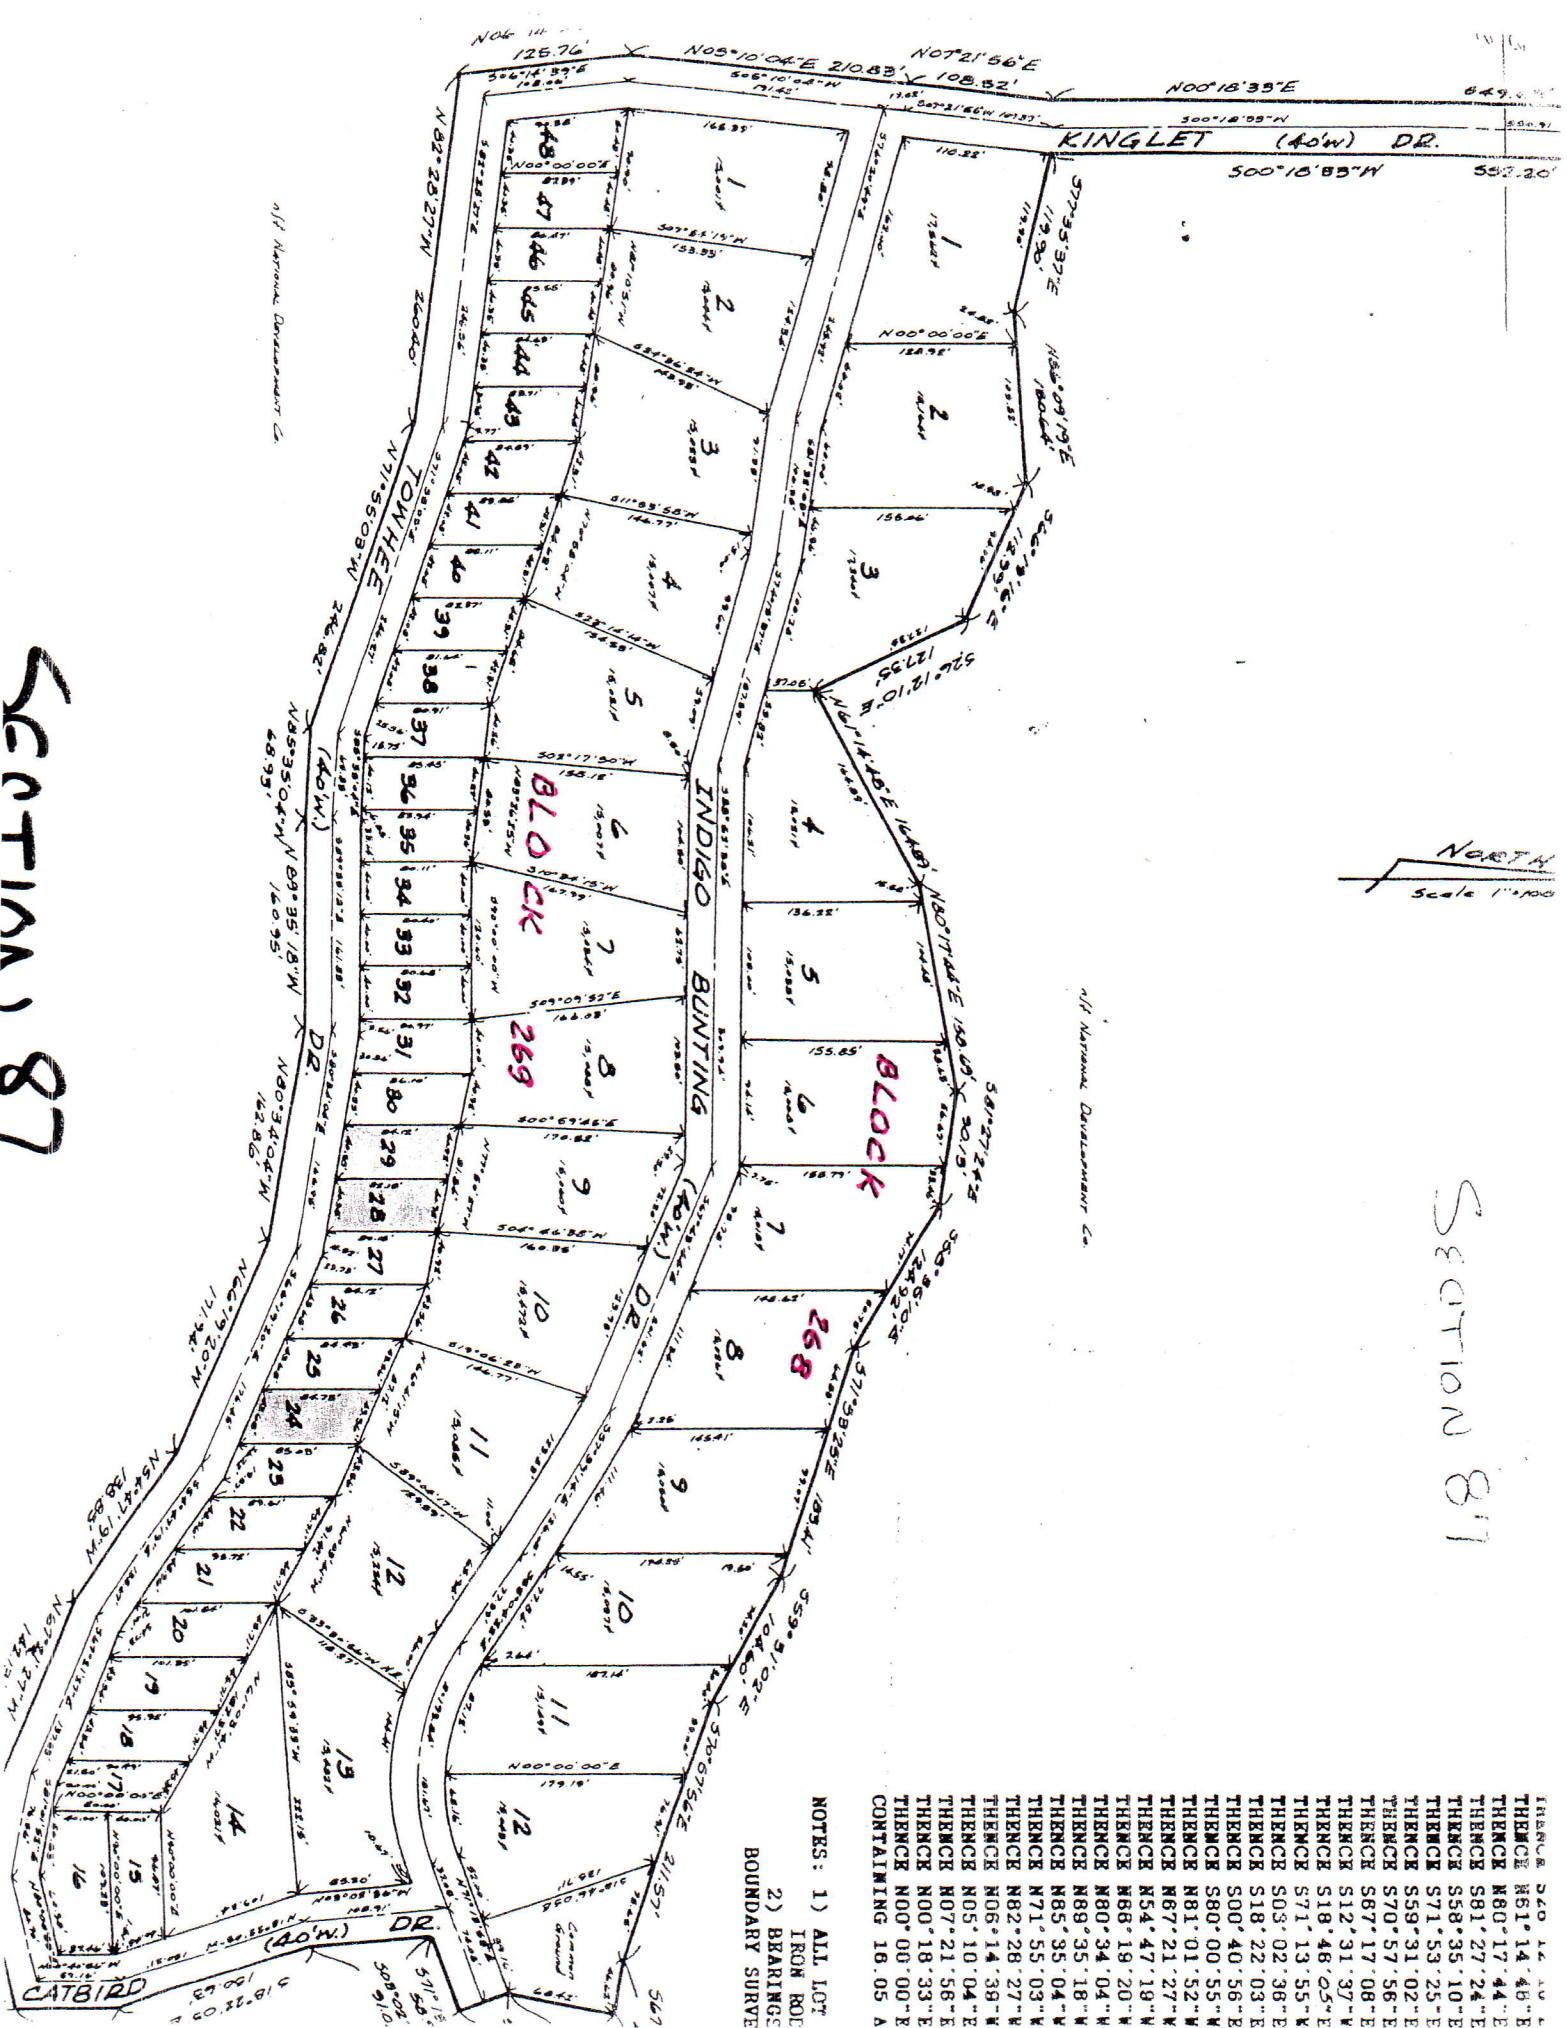


SECTION 87

NOTES: 1) ALL LOT
2) FROM ROD
BOUNDARY SURVEY

THENCE S60°14'48"E 260.14' TO
THENCE N80°17'44"E
THENCE S81°27'24"E
THENCE S58°35'10"E
THENCE S71°53'25"E
THENCE S59°31'02"E
THENCE S70°57'56"E
THENCE S67°17'08"E
THENCE S12°31'37"E
THENCE S18°48'05"E
THENCE S71°13'55"E
THENCE S03°02'36"E
THENCE S18°22'03"E
THENCE S00°40'56"E
THENCE S80°00'55"E
THENCE N81°01'52"E
THENCE N87°21'27"E
THENCE N54°47'19"W
THENCE N66°19'20"W
THENCE N80°34'04"W
THENCE N89°35'18"W
THENCE N85°35'04"W
THENCE N71°55'03"W
THENCE N82°28'27"W
THENCE N06°14'38"W
THENCE N05°10'04"E
THENCE N07°21'58"E
THENCE N00°18'33"E
THENCE N00°00'00"E
CONTAINING 16.05 A


SECTION 88

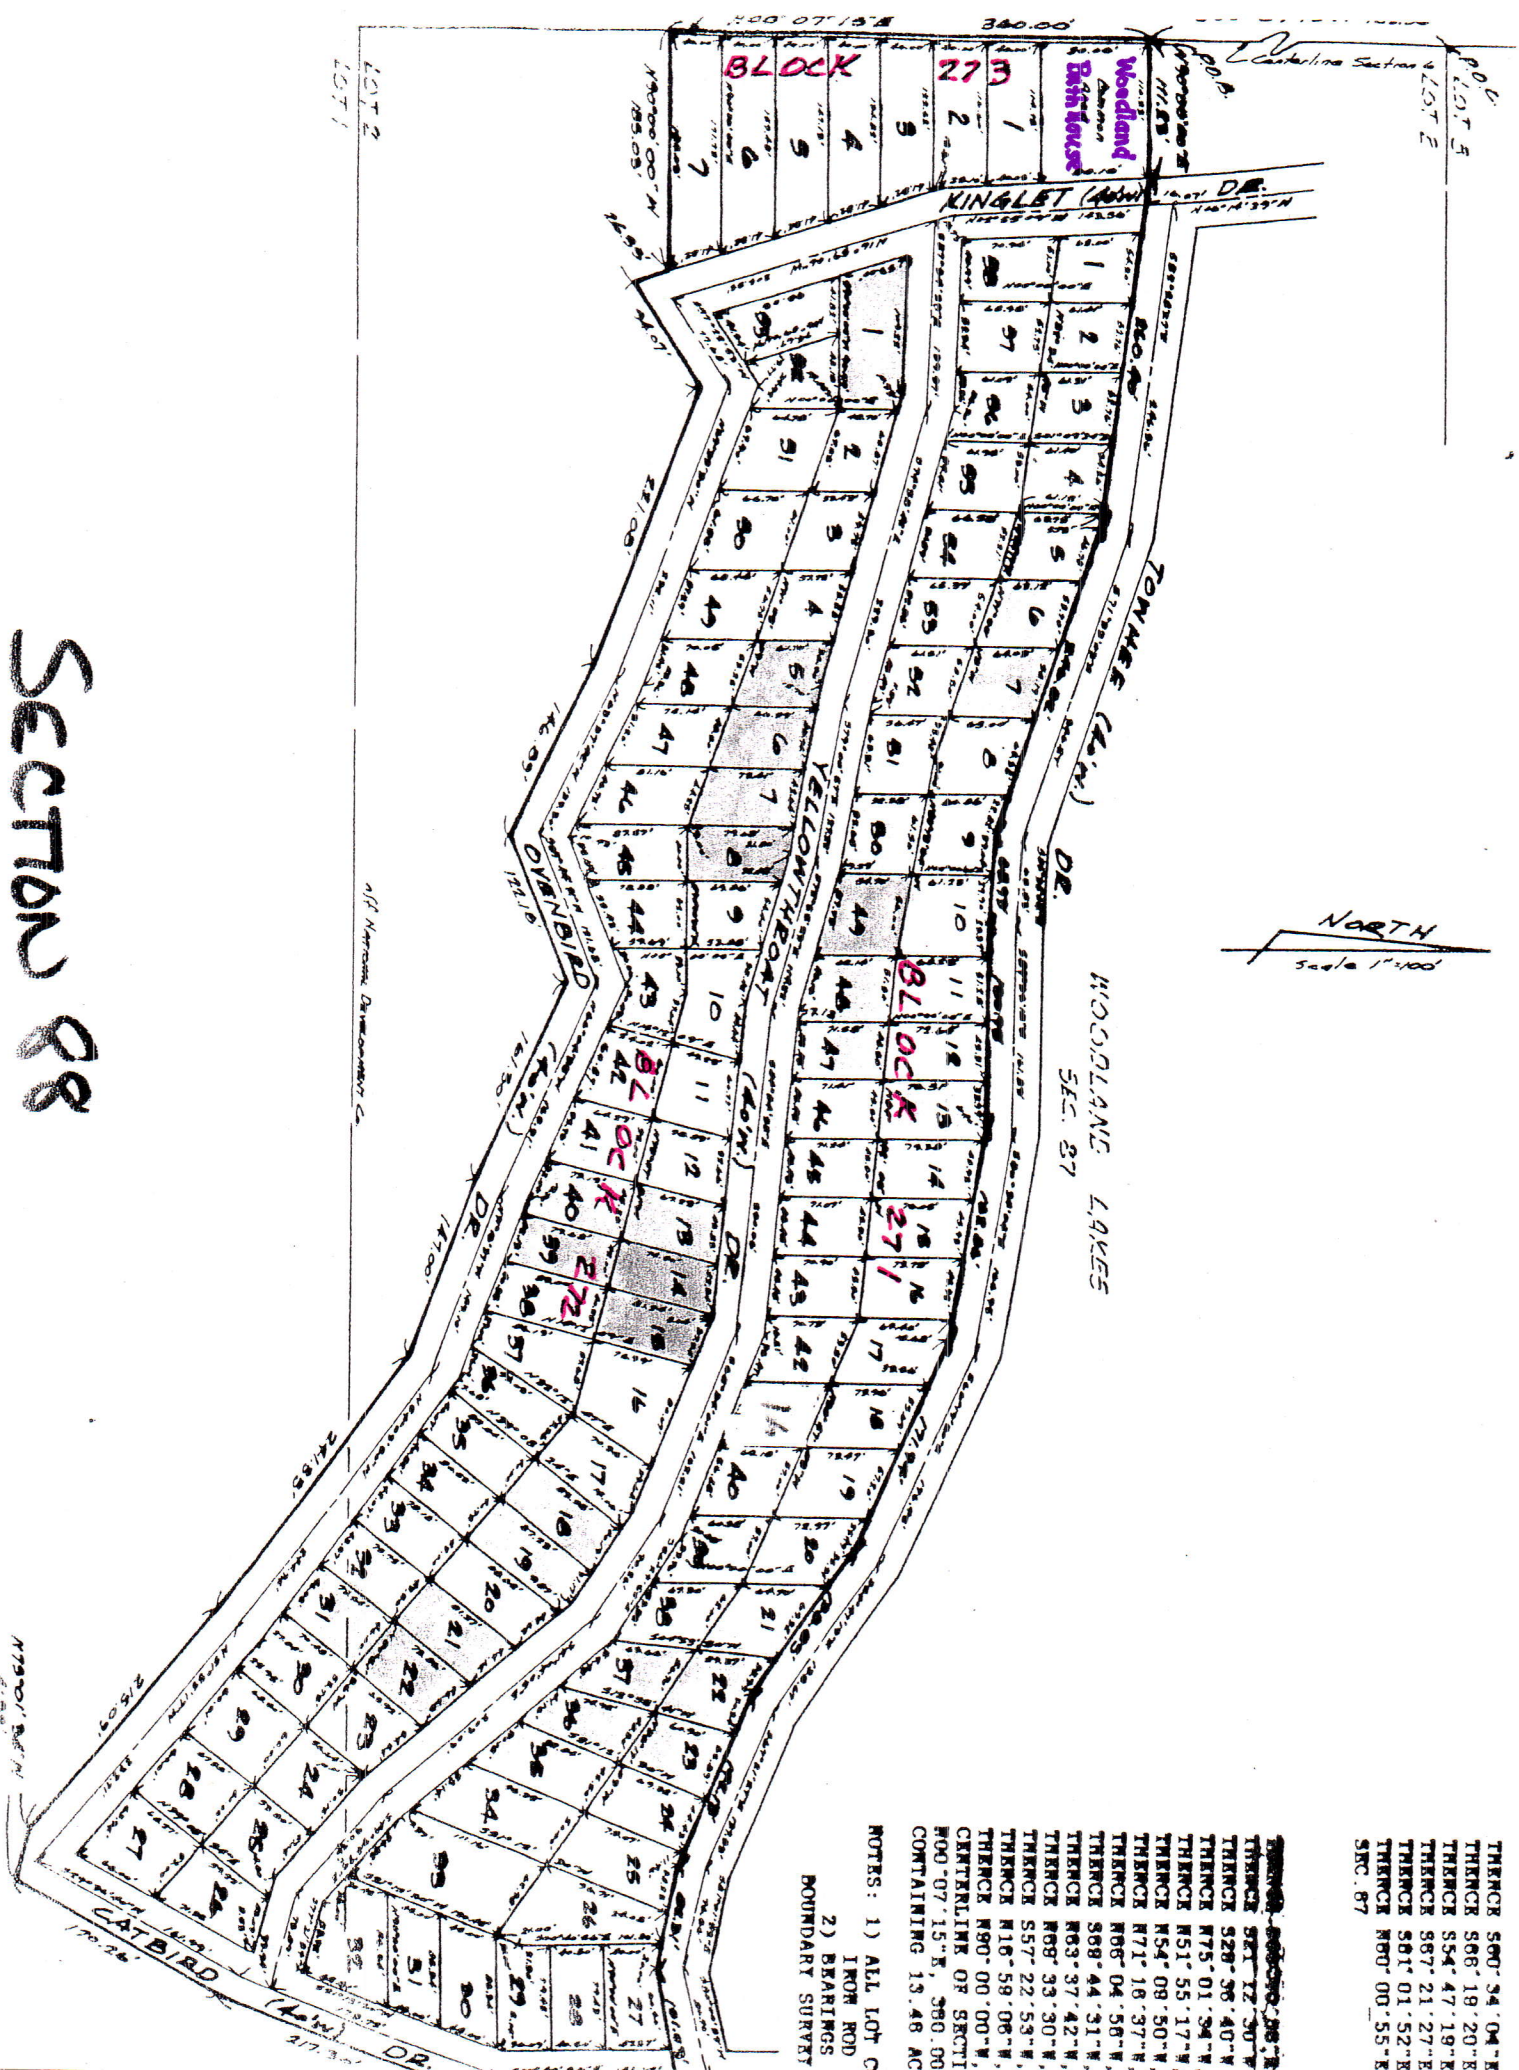

TRANCE S60° 34' 04" E
 TRANCE S66° 19' 20" E
 TRANCE S54° 47' 19" E
 TRANCE S87° 21' 27" E
 TRANCE S81° 01' 52" E
 TRANCE S80° 00' 55" E
 SEC. 87

TRANCE S60° 34' 04" E
 TRANCE S66° 19' 20" E
 TRANCE S54° 47' 19" E
 TRANCE S87° 21' 27" E
 TRANCE S81° 01' 52" E
 TRANCE S80° 00' 55" E
 SEC. 87

SECTION 88

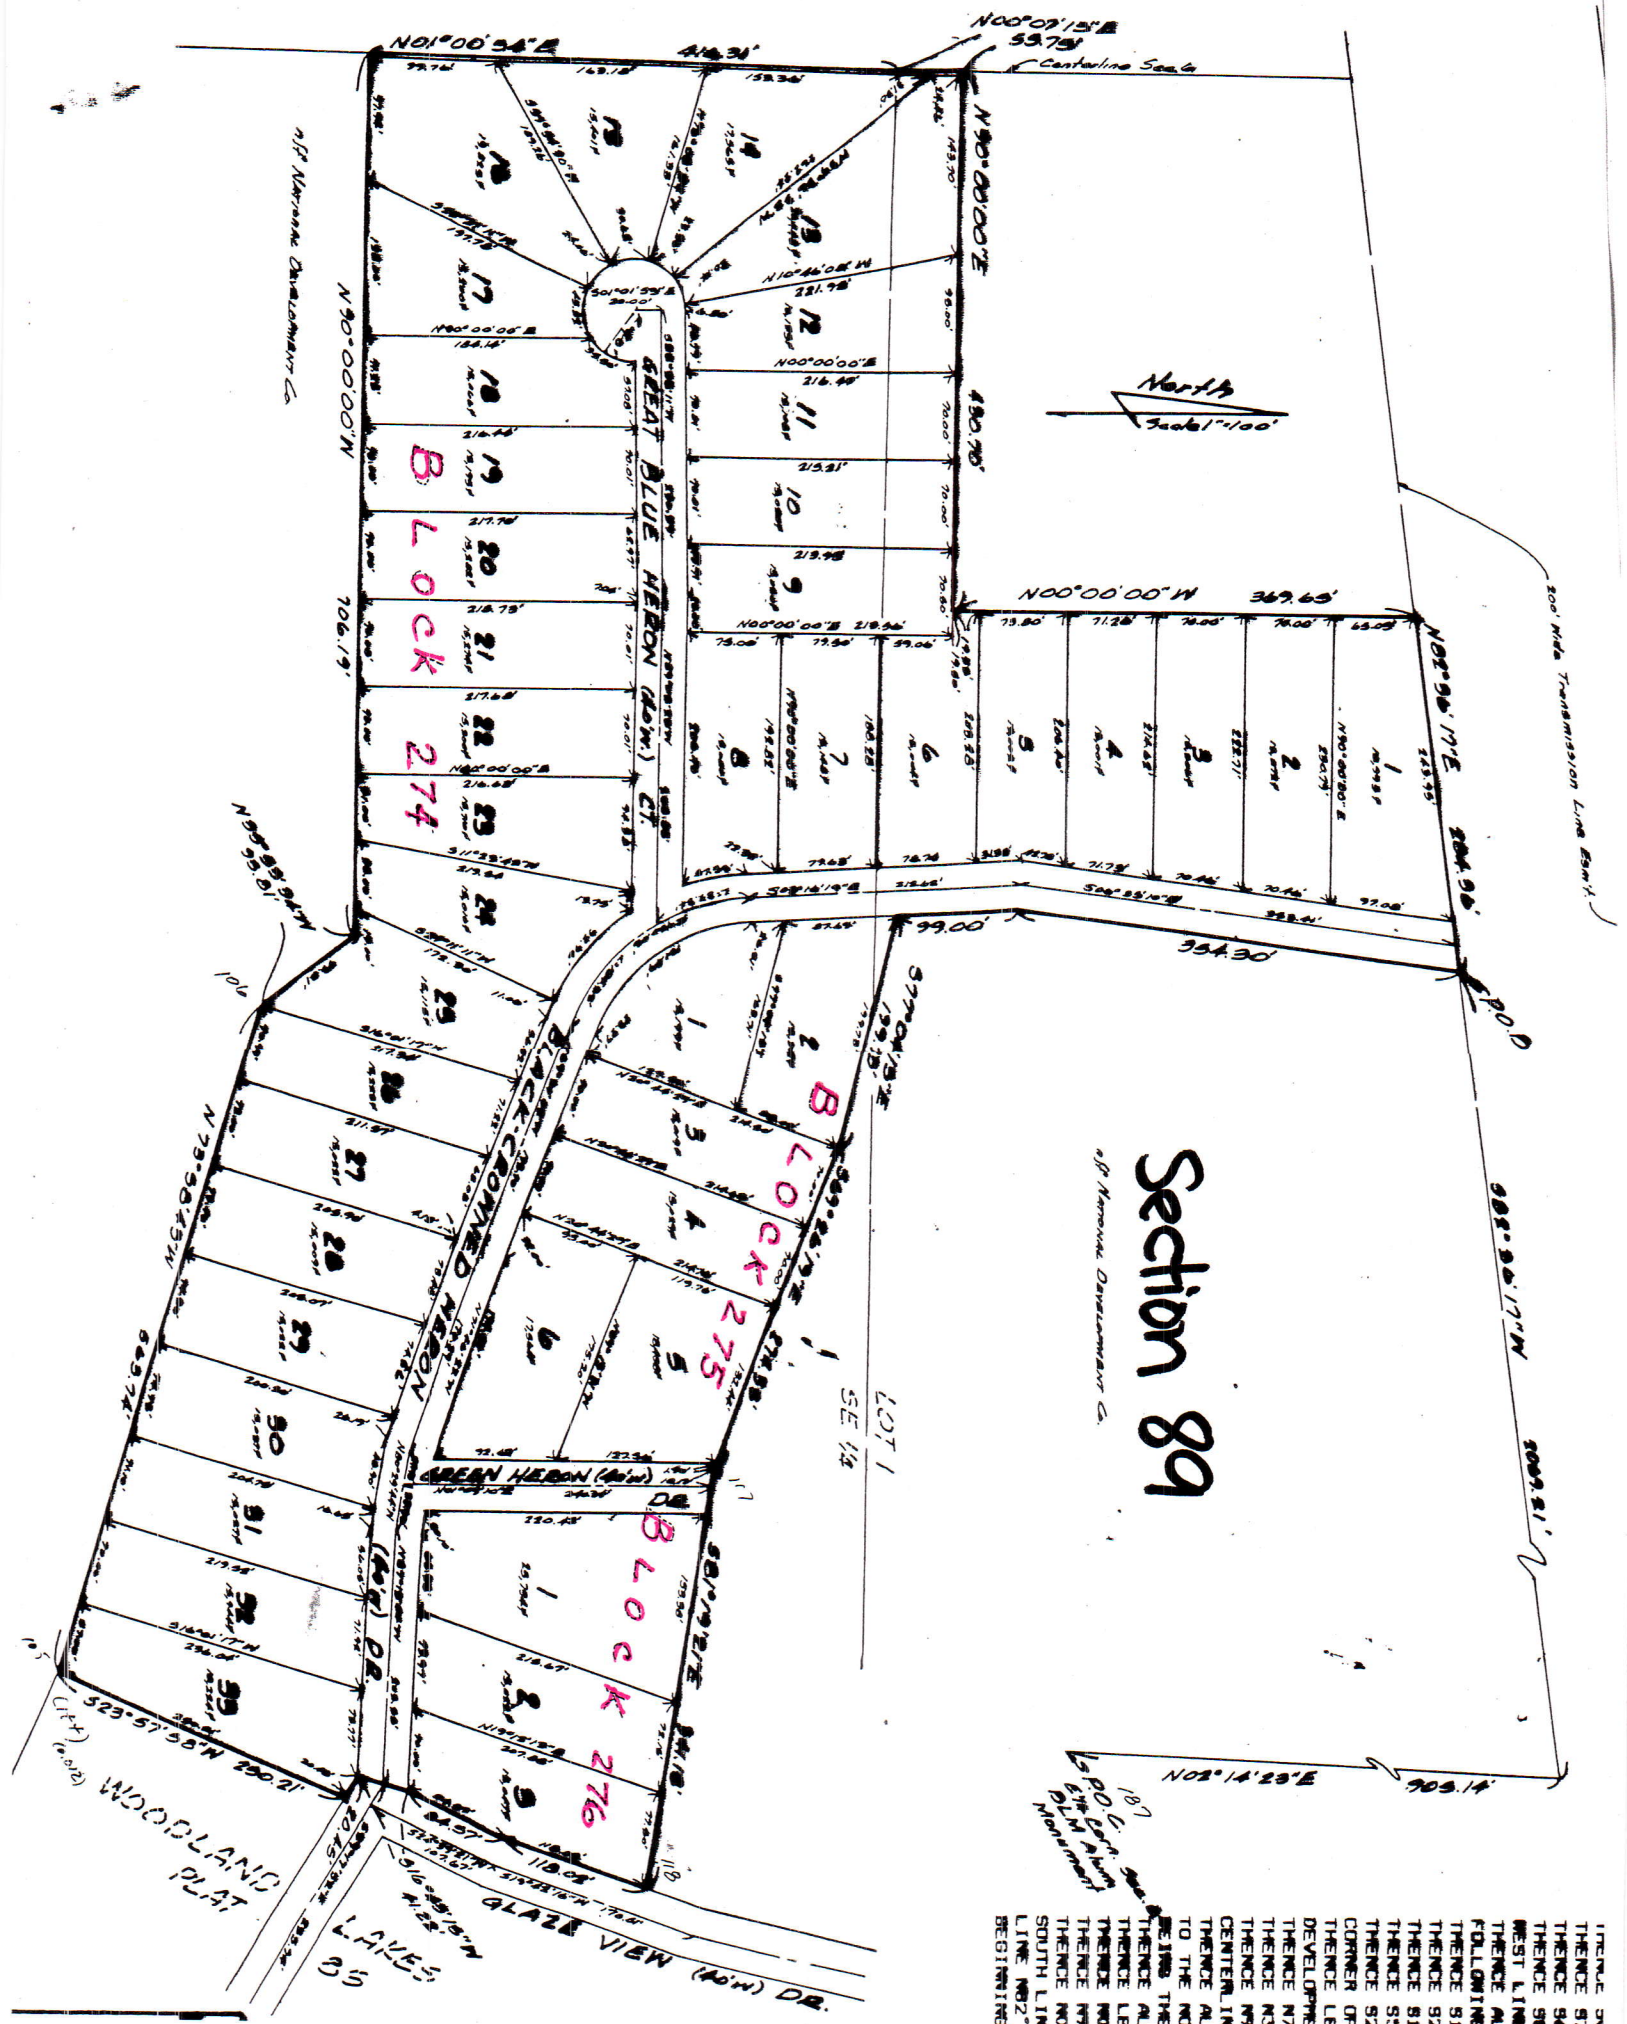

Section 90

LAKE
89

WOODLAND
PLAT
89

BLACK-CROWNED HERON (Adm.) DE.

BLOCK

277

GREEN HERON (Adm.) DE.

BLOCK

278

GLAZE VIEW (Adm.) DE.

WOODLAND
PLAT

LAKE
89

TRINCE S1
TRINCE S1
AND BEING
TRINCE AL
COURSES:
TRINCE NO
TRINCE NO
TRINCE NO
TRINCE NO
CONTAINING